

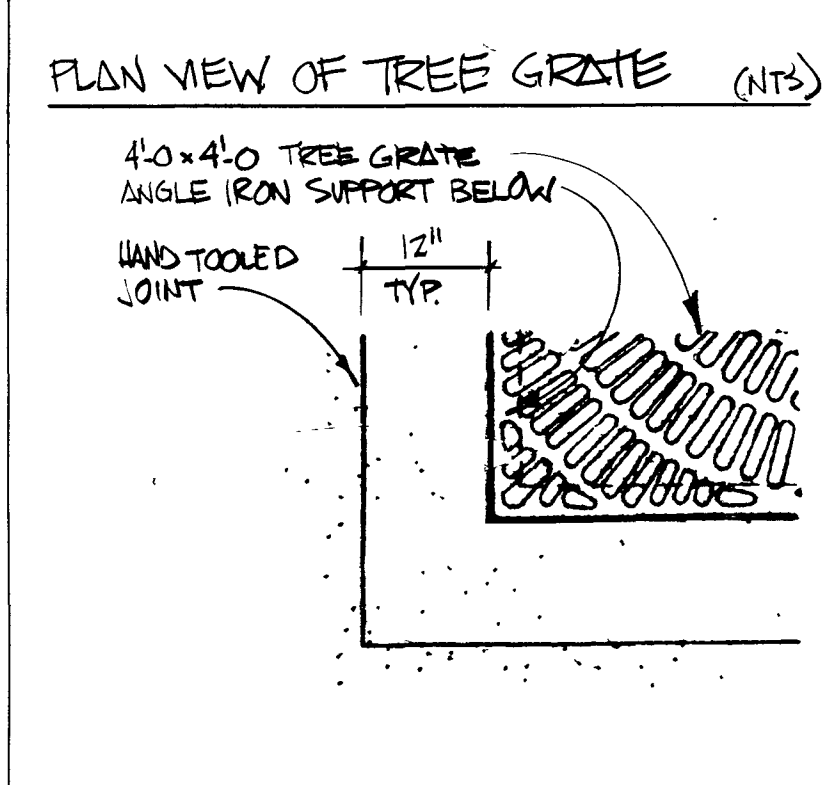
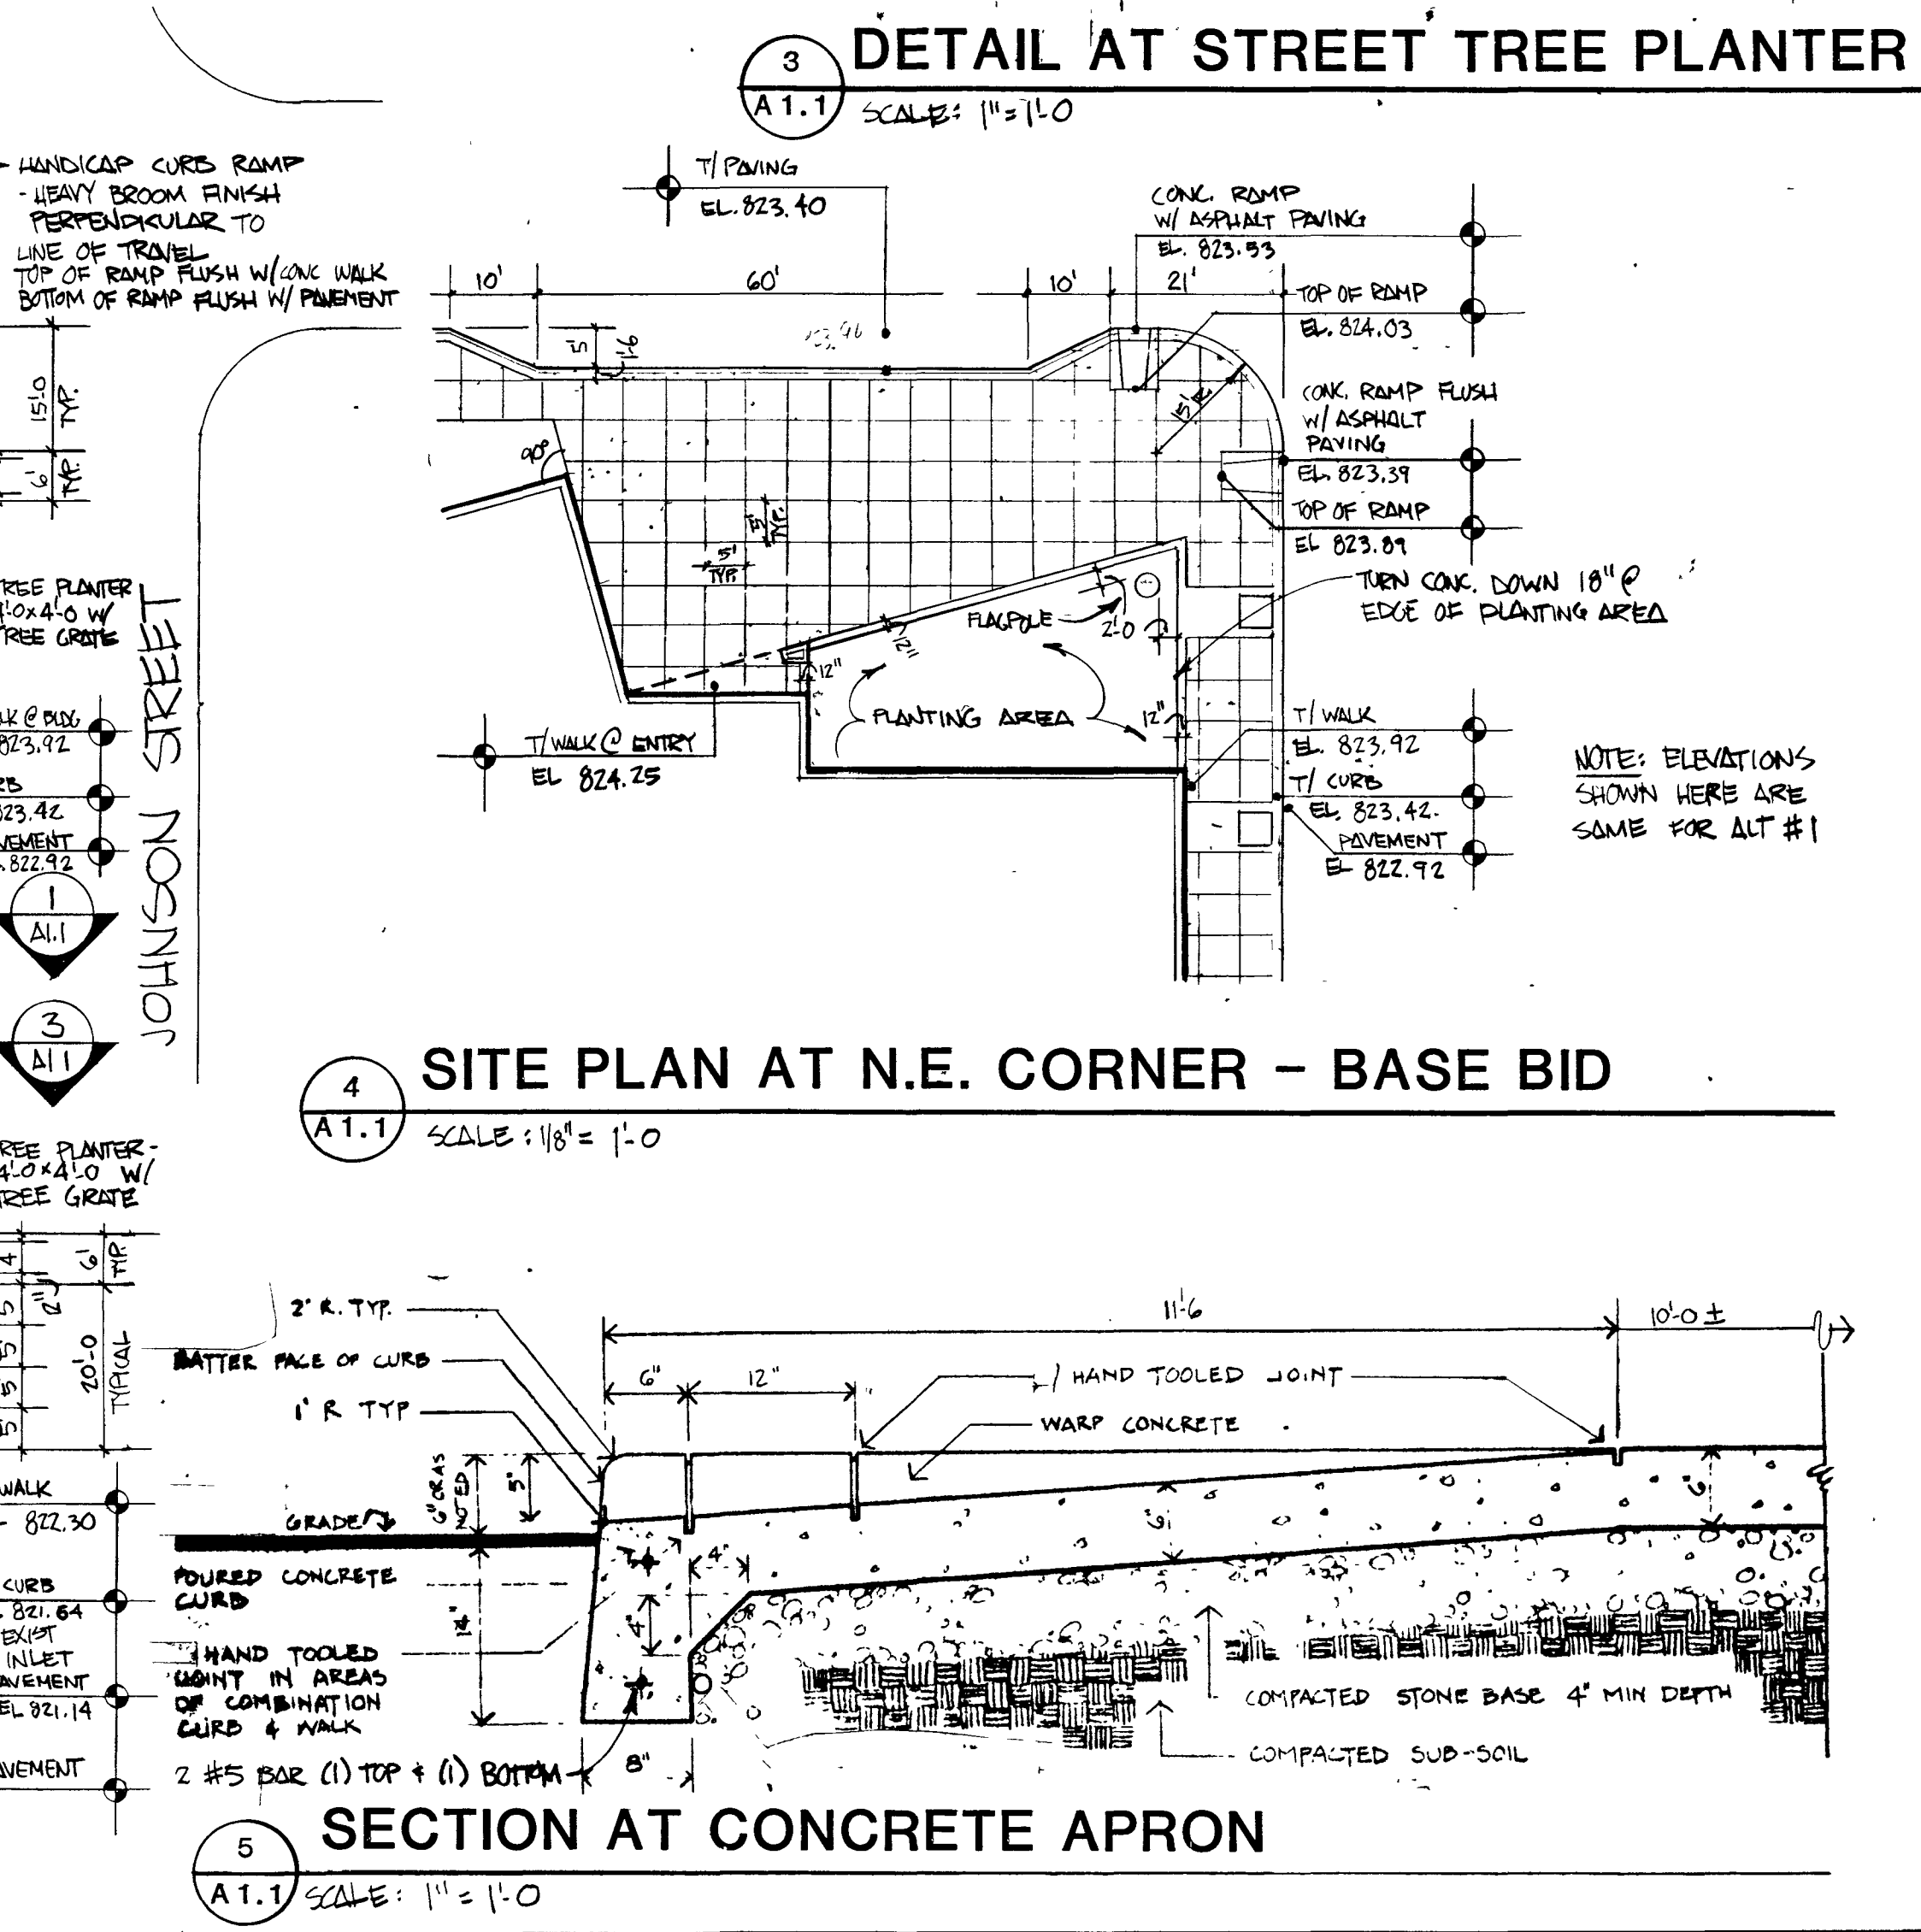
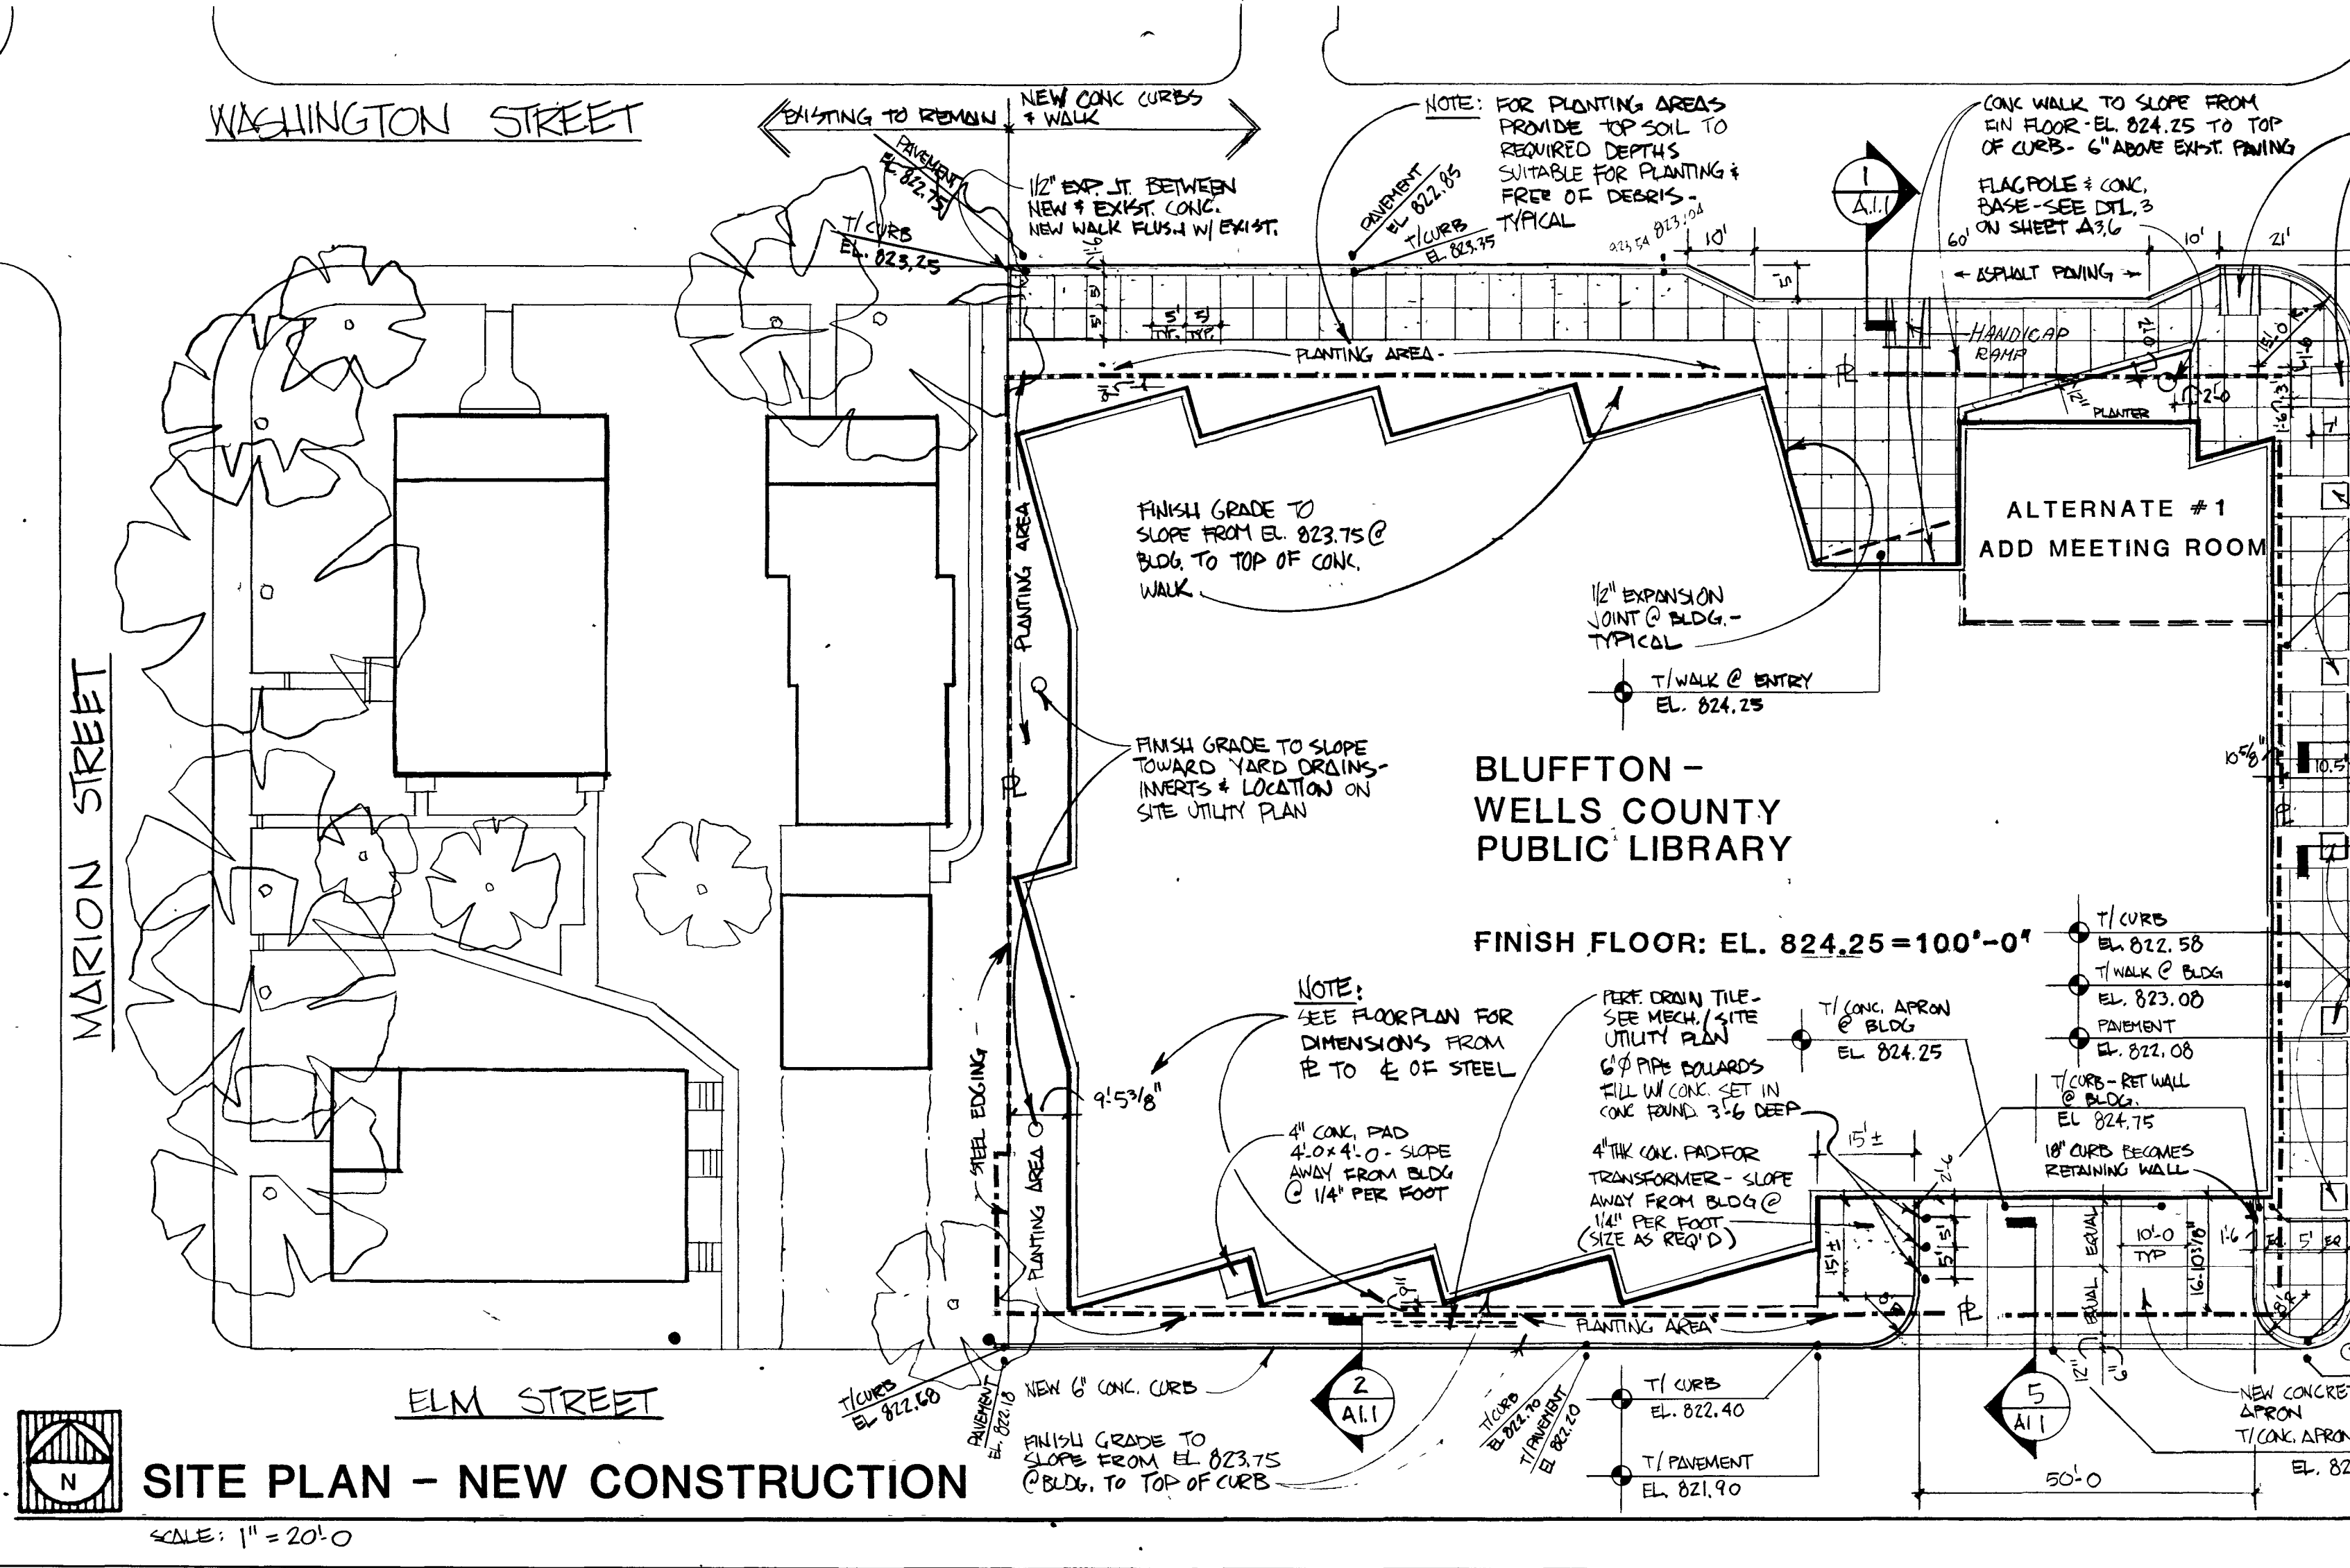
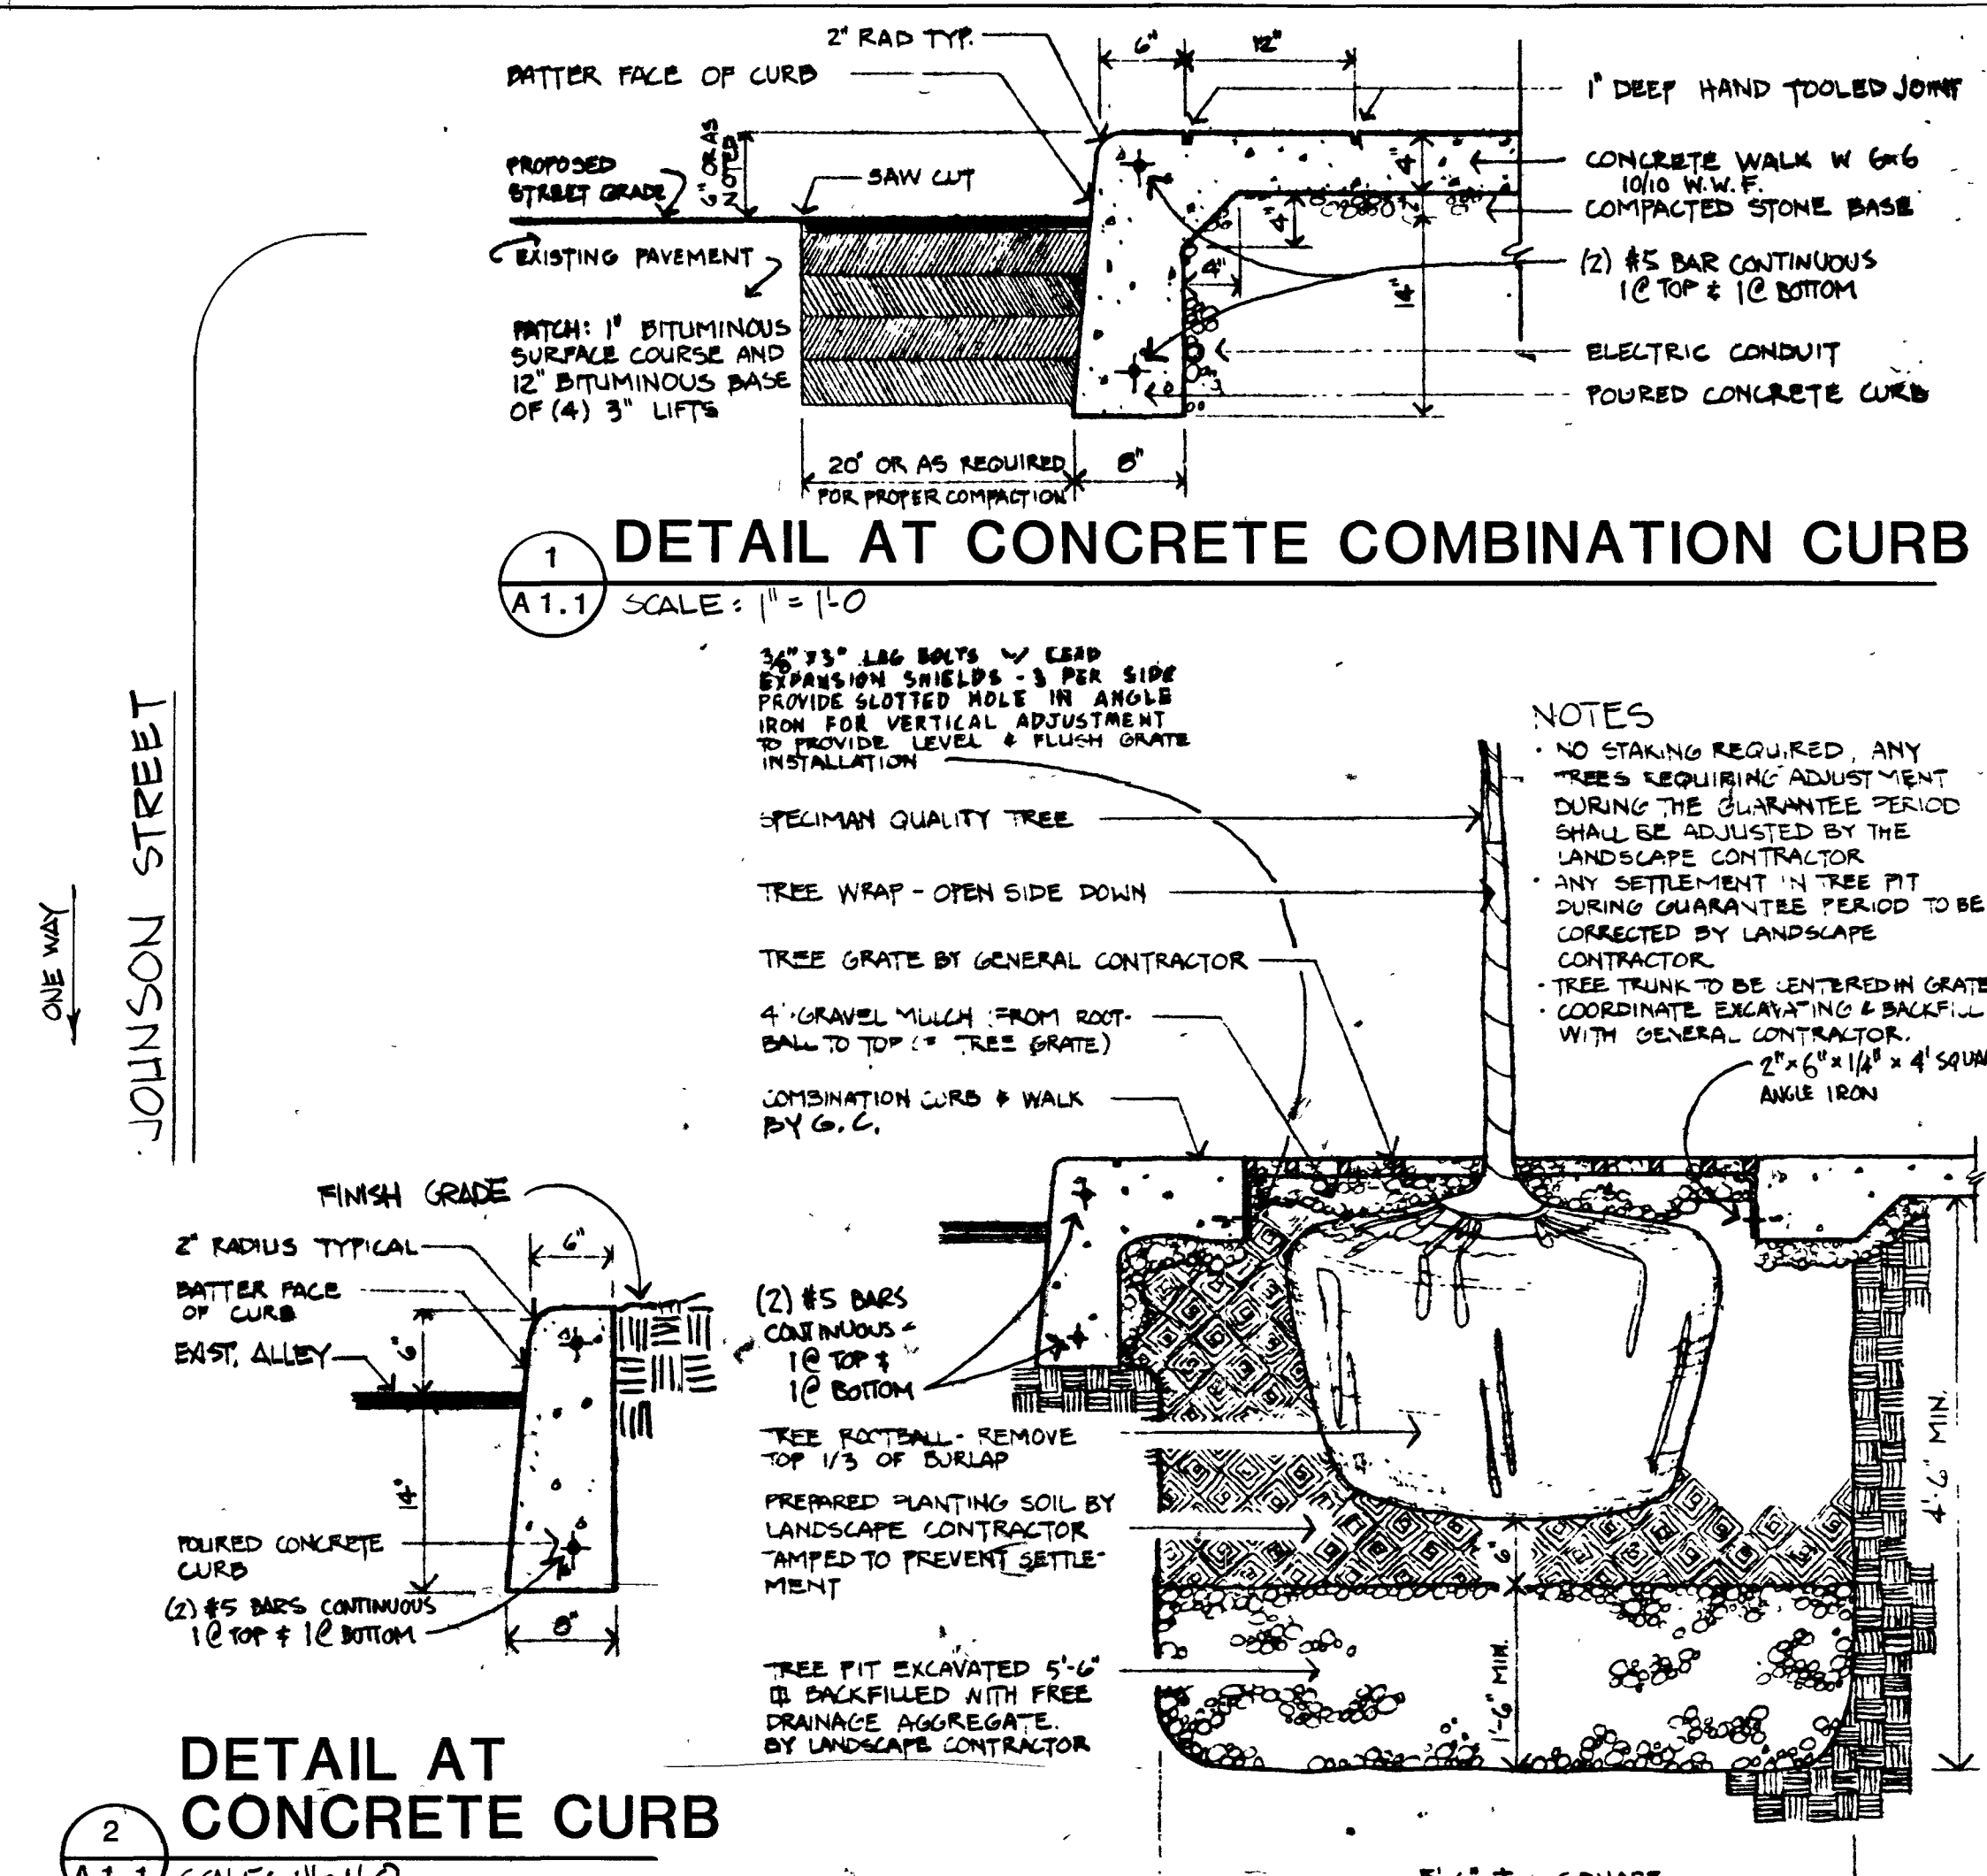


- NOTES:**
- REFER TO SITE SURVEY, SOILS REPORT, SPECIFICATIONS & SITE UTILITIES PLAN FOR ADDITIONAL INFO & REQUIREMENTS. CONTRACTOR(S) TO VERIFY THEIR RESPECTIVE SCOPE OF WORK BEFORE SUBMISSION OF BIDS.
  - REFER TO SITE SURVEY FOR CONSTRUCTION STAGING AREAS.
  - REFER TO SPECIFICATIONS FOR QUALITY & FINISH SELECTIONS.

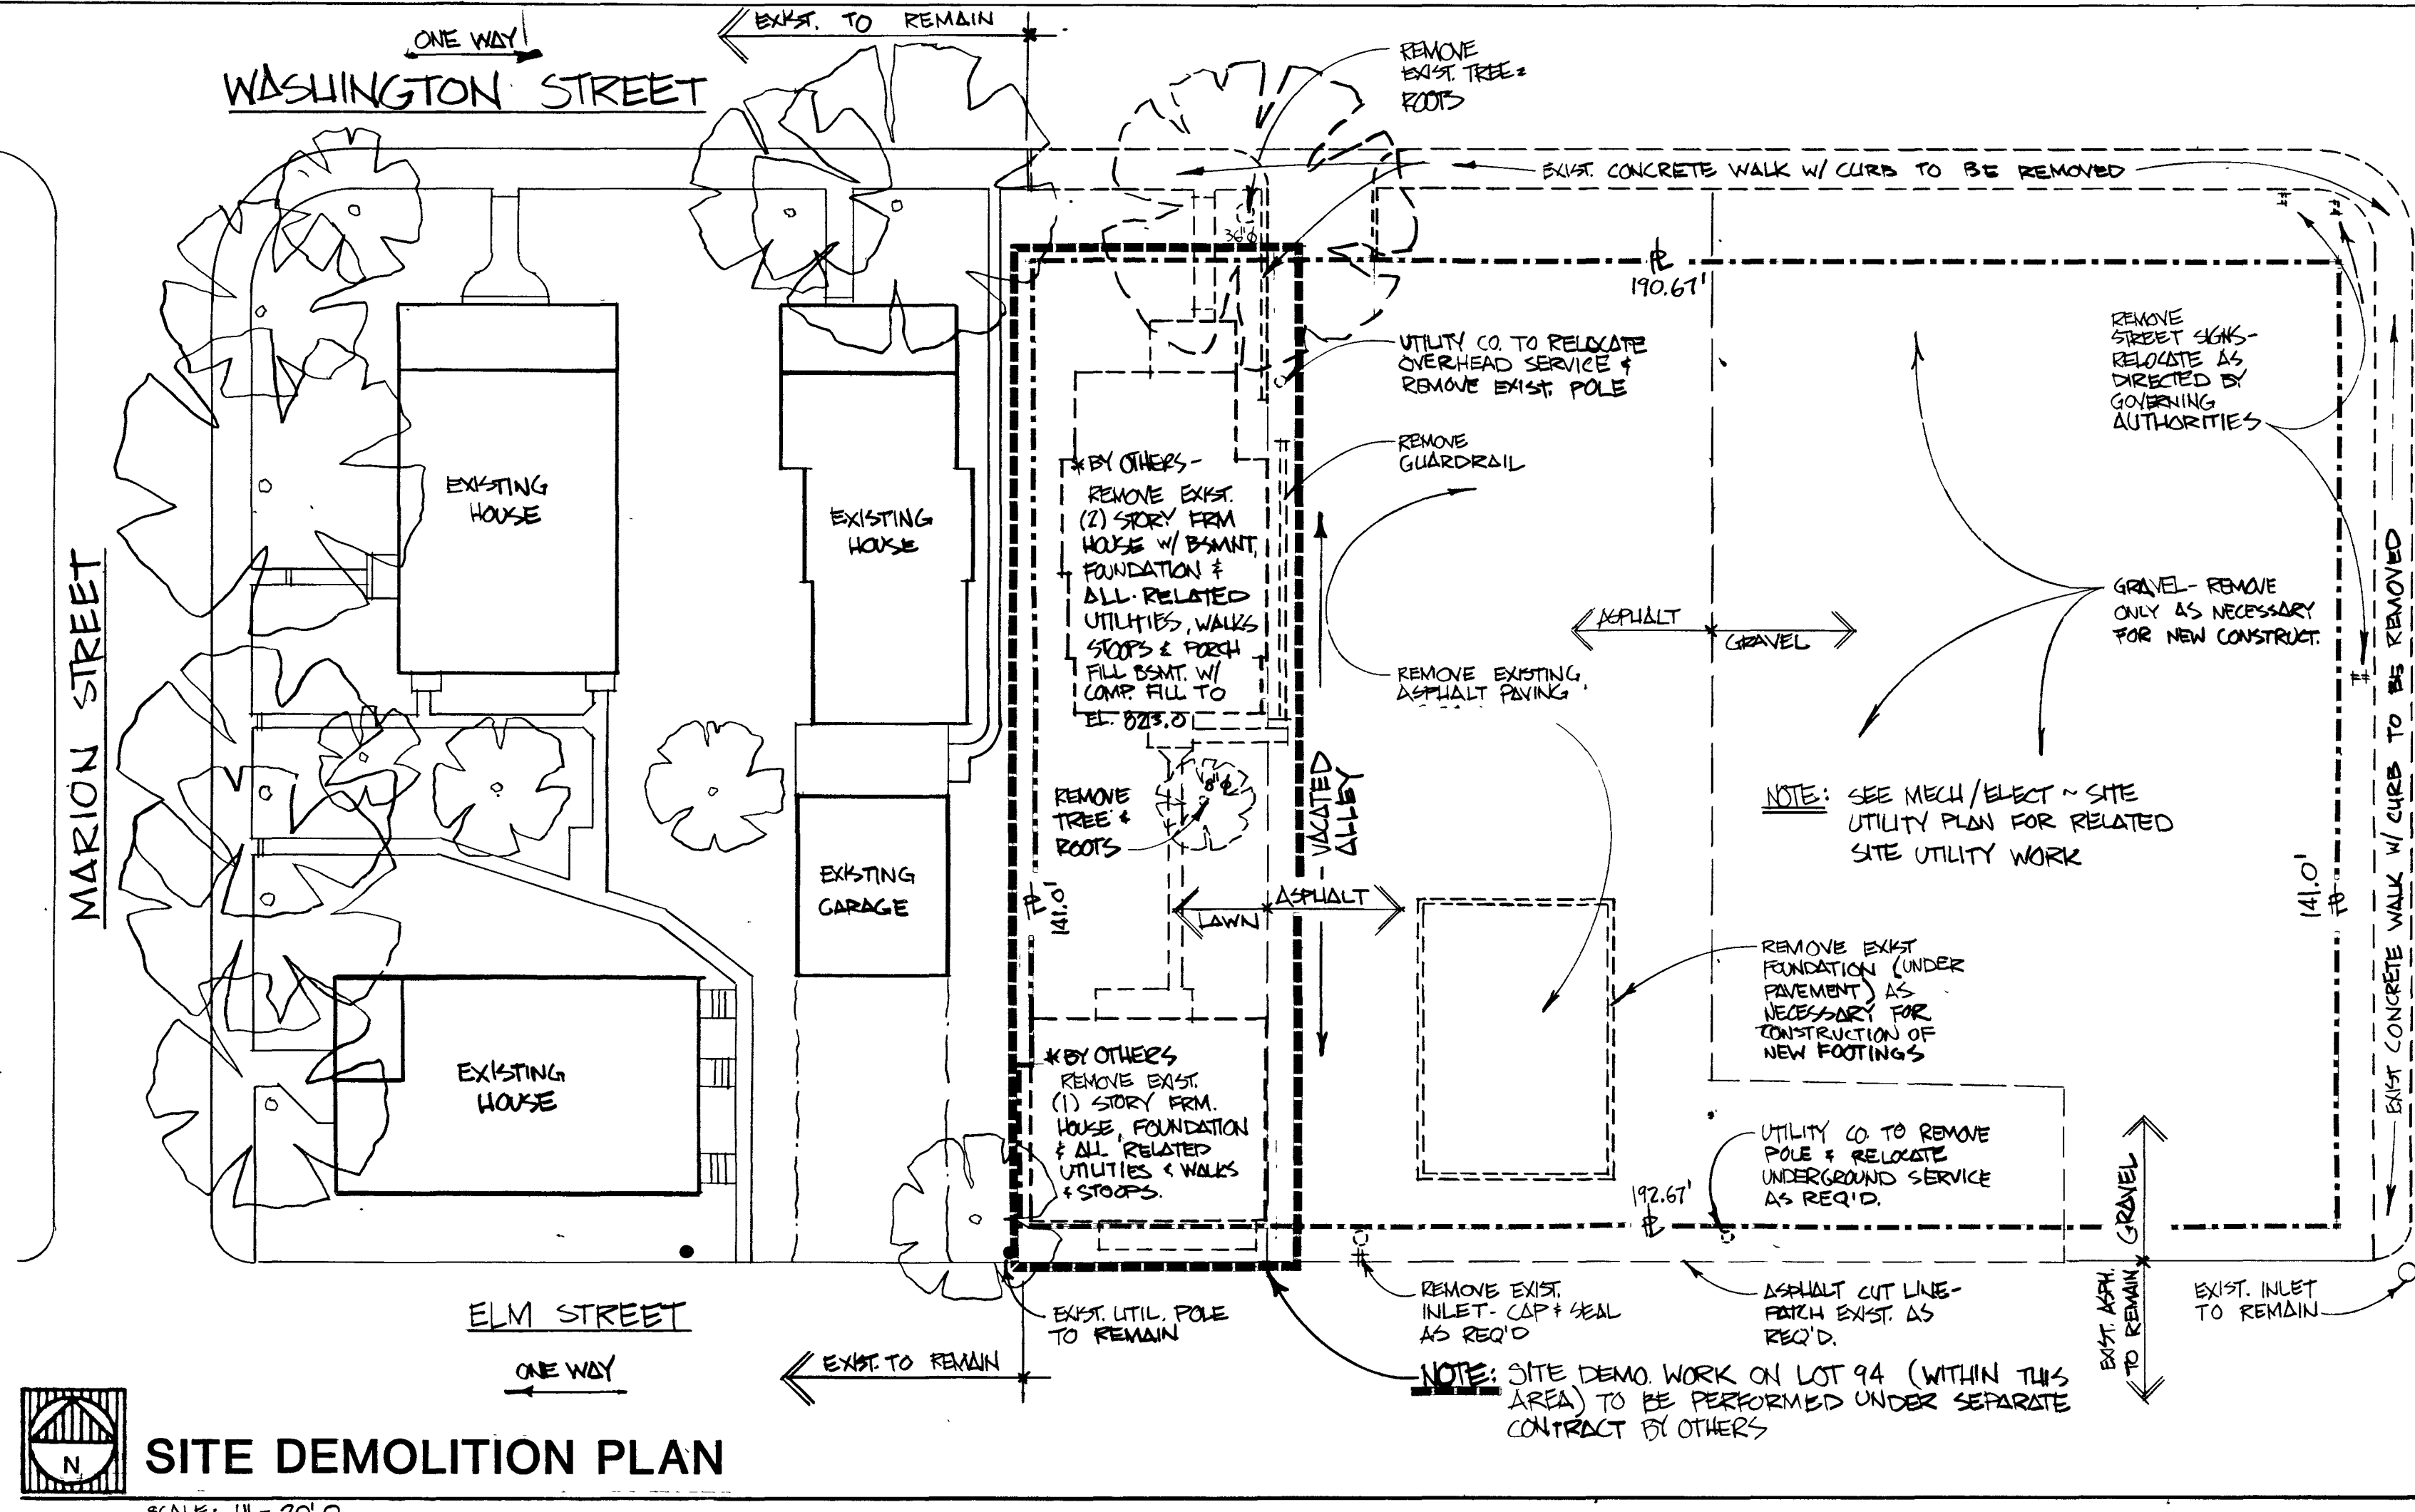

**NEW FACILITY FOR BLUFFTON - WELLS COUNTY PUBLIC LIBRARY**  
BLUFFTON, INDIANA 46714

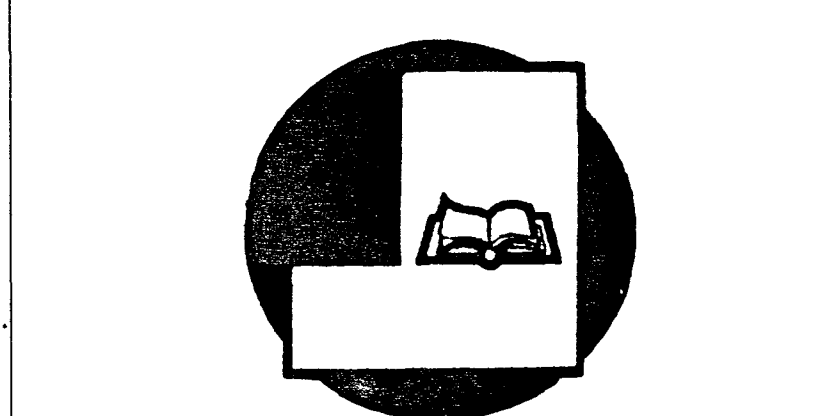

**SHEET TITLE:**  
SITE PLAN & DETAILS

PROJECT NO. 88-1207	REVISIONS:	SHEET NO. A1.
DATE: 6-20-90		

1111
5222
333
444
555
666
777
888
999
000
T 1
B
G
A1.a
A1.b
c