






NOTES:

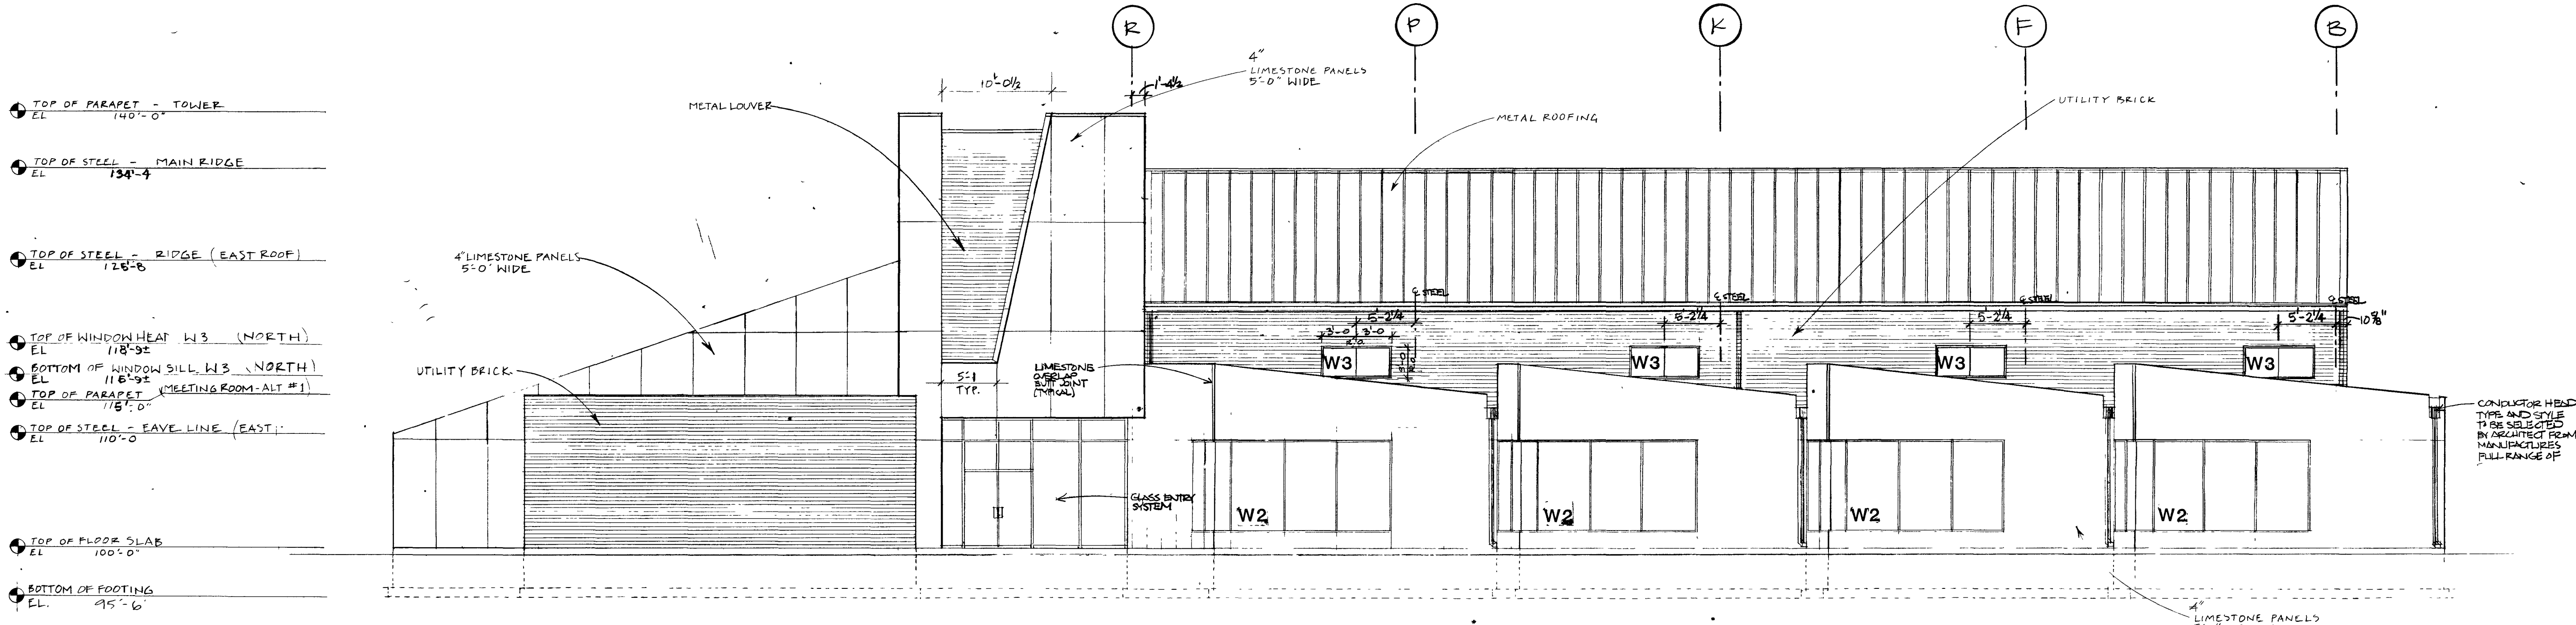


1 NORTH ELEVATION ALTERNATE G1
SCALE: 1/8" = 1'-0"

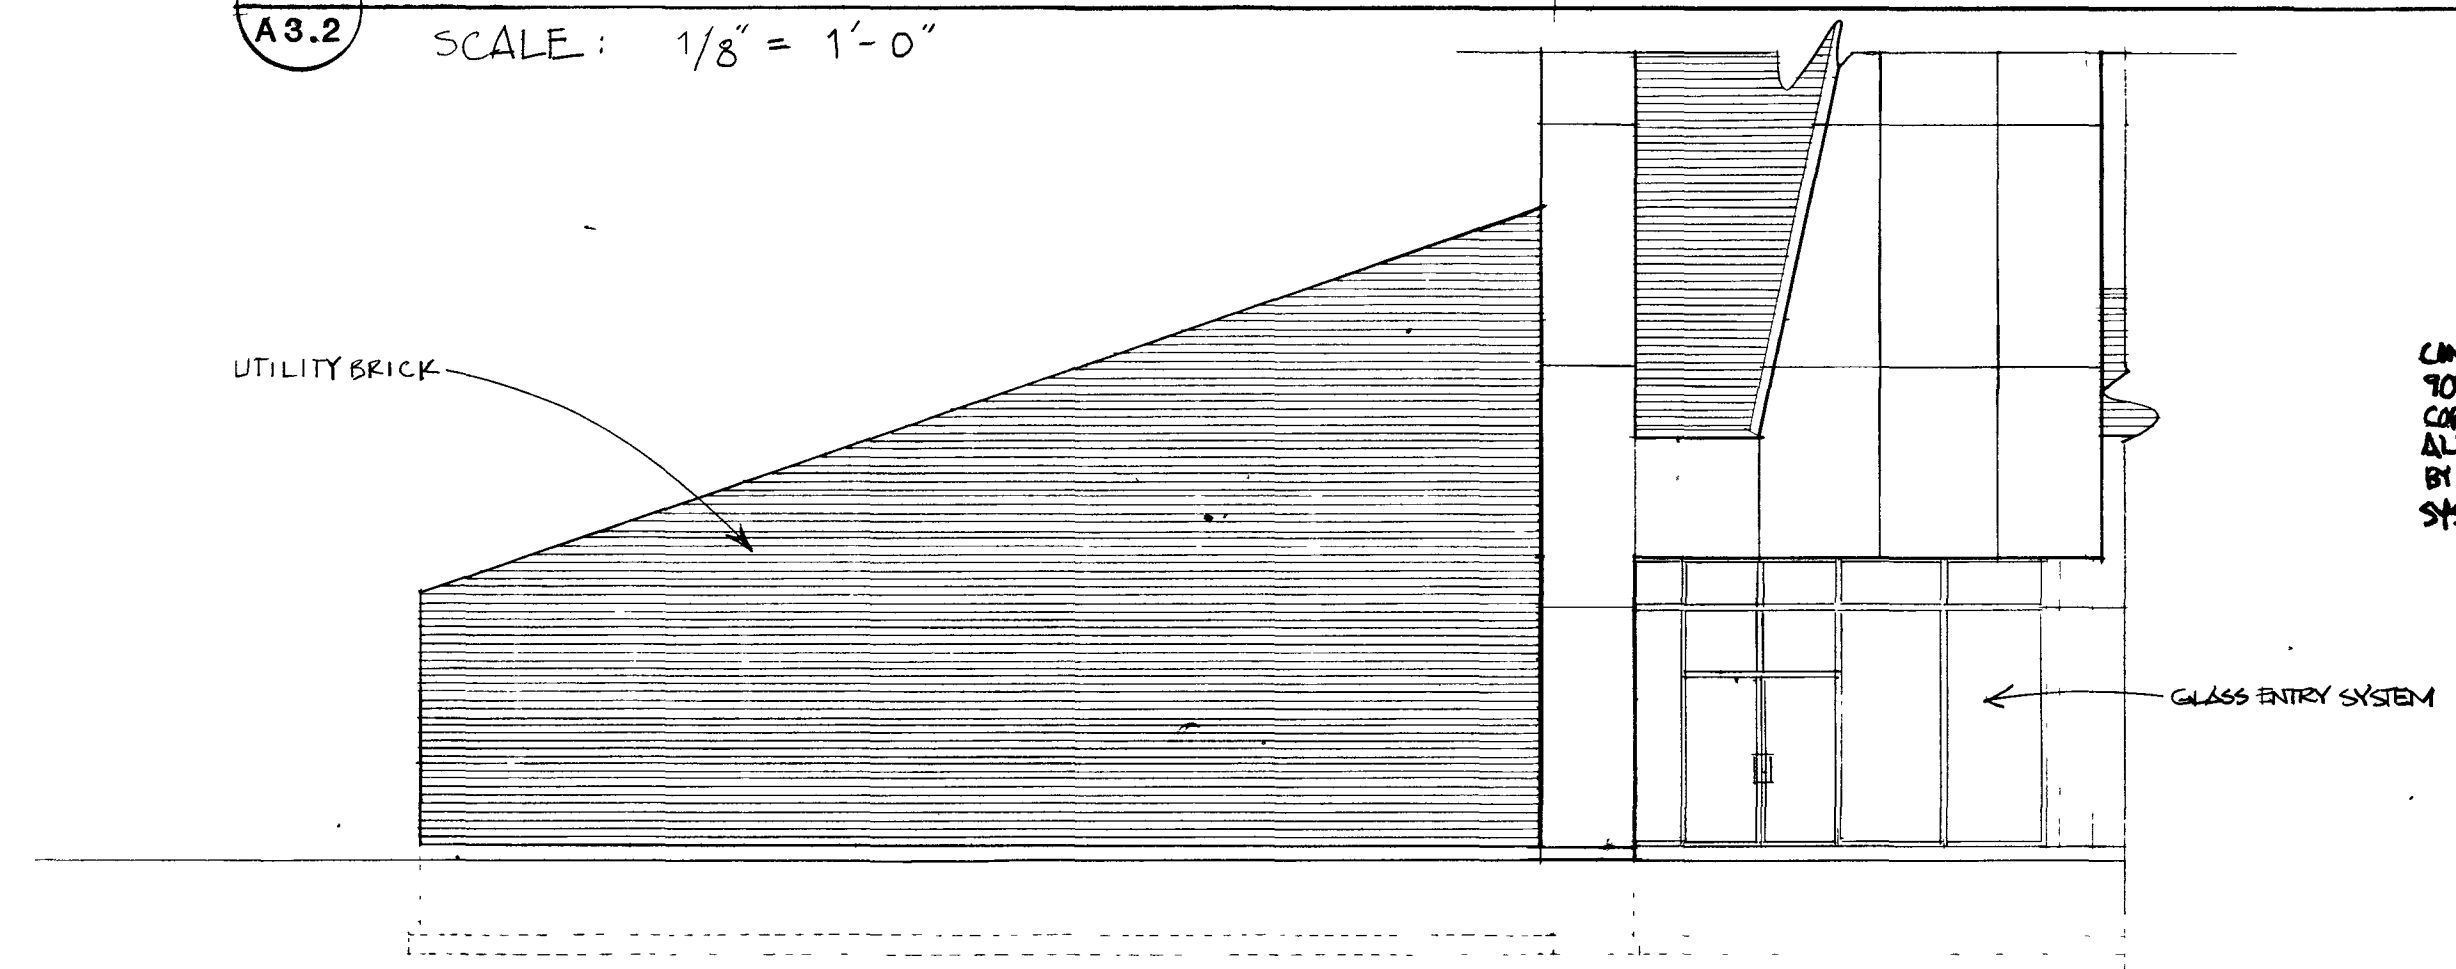


2 NORTH ELEVATION (PARTIAL) BASE BID
SCALE: 1/8" = 1'-0"

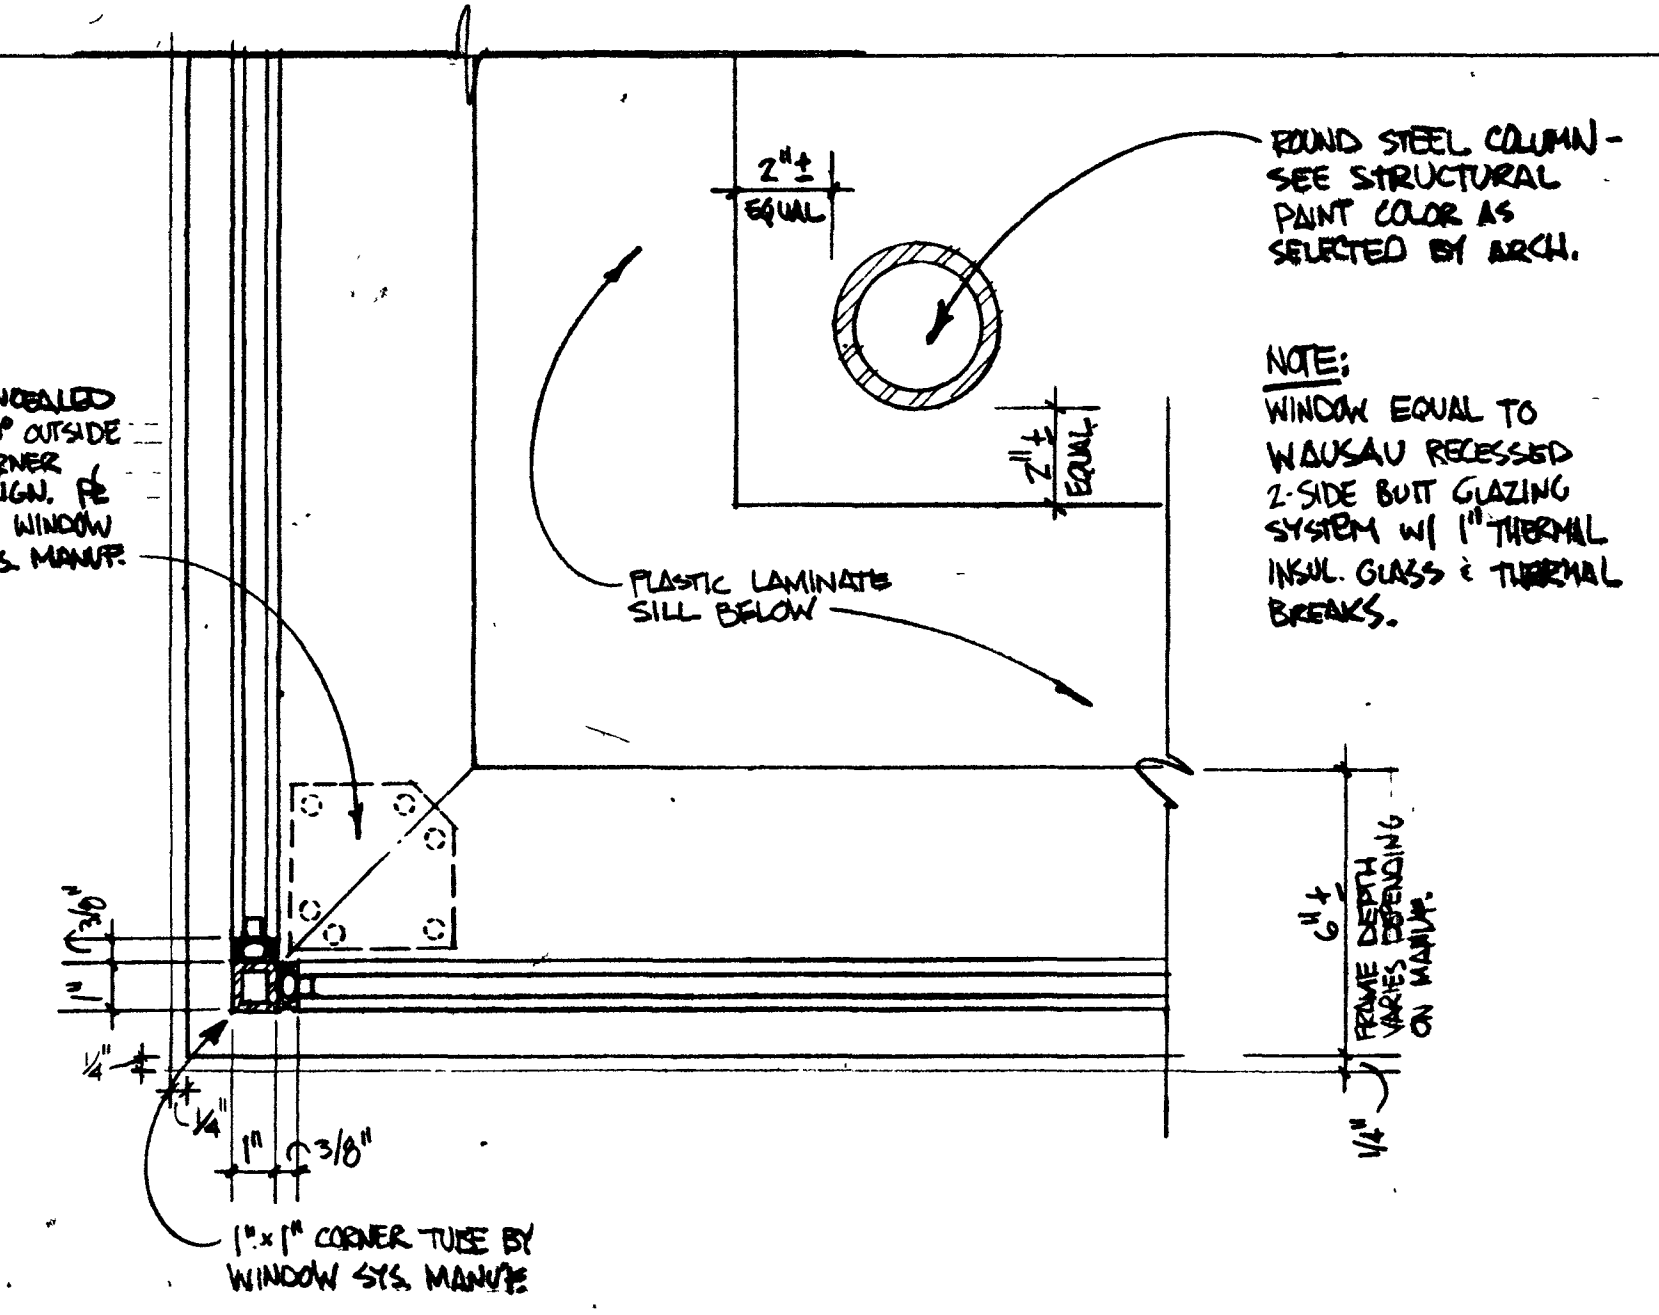

4 PLAN VIEW OUTSIDE CORNER: W1 & W5 (SIMILAR)
SCALE: 3/8" = 1'-0"

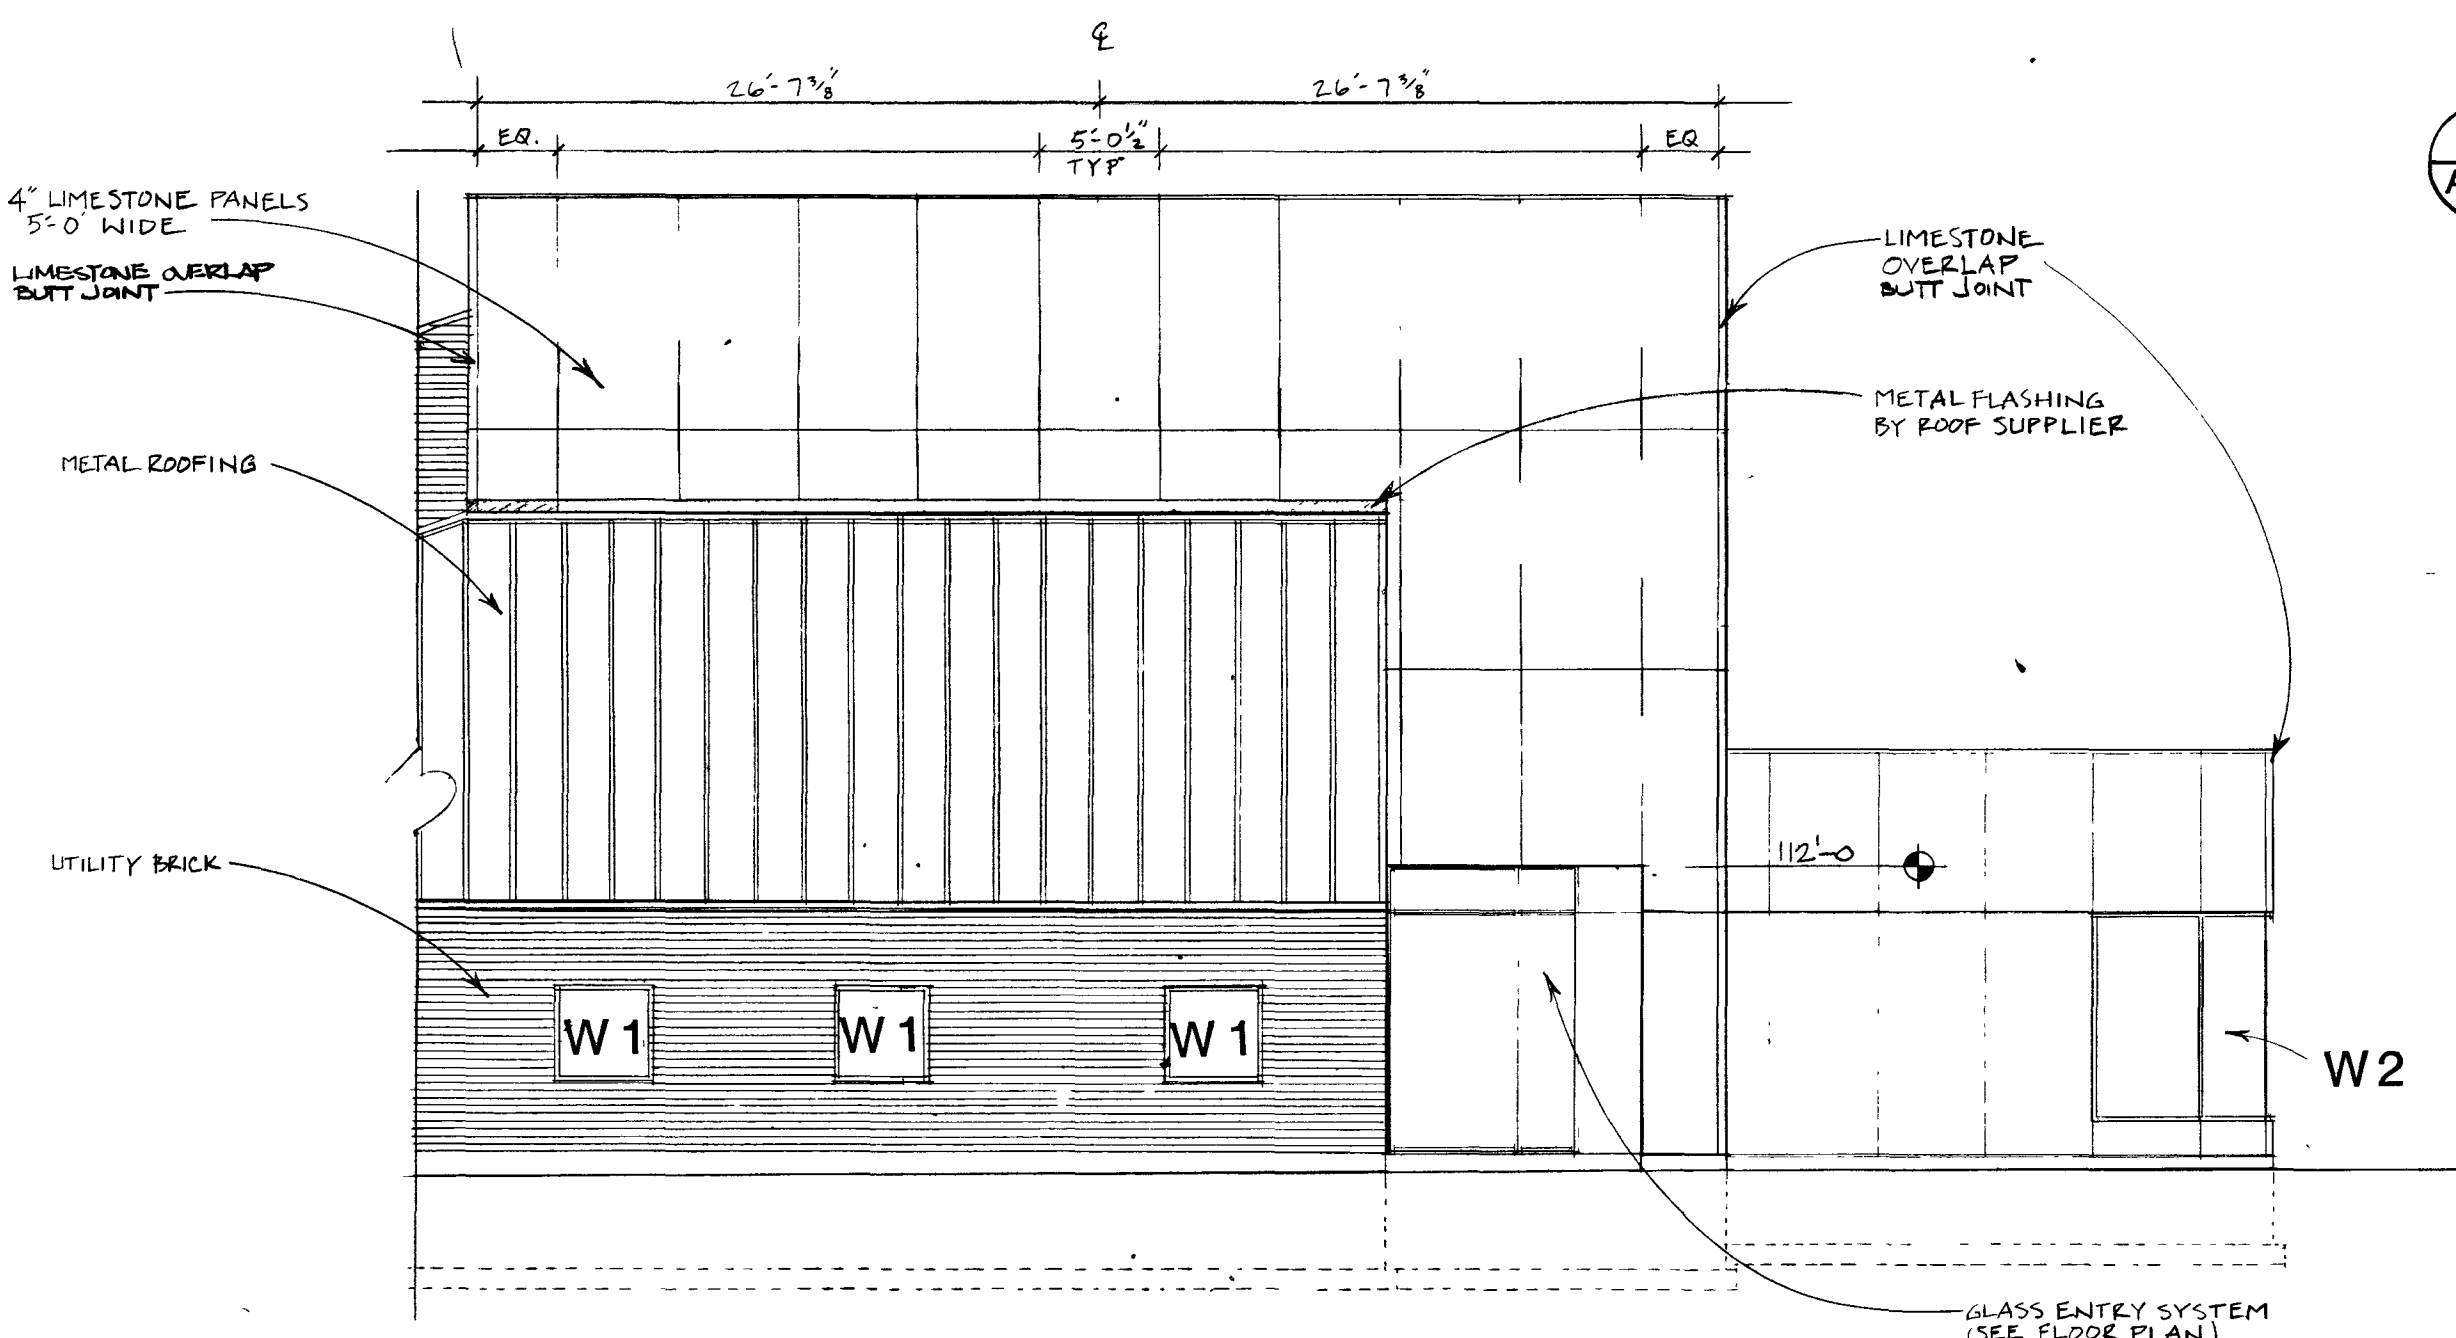


3 EAST ELEVATION (PARTIAL) BASE BID
SCALE: 1/8" = 1'-0"

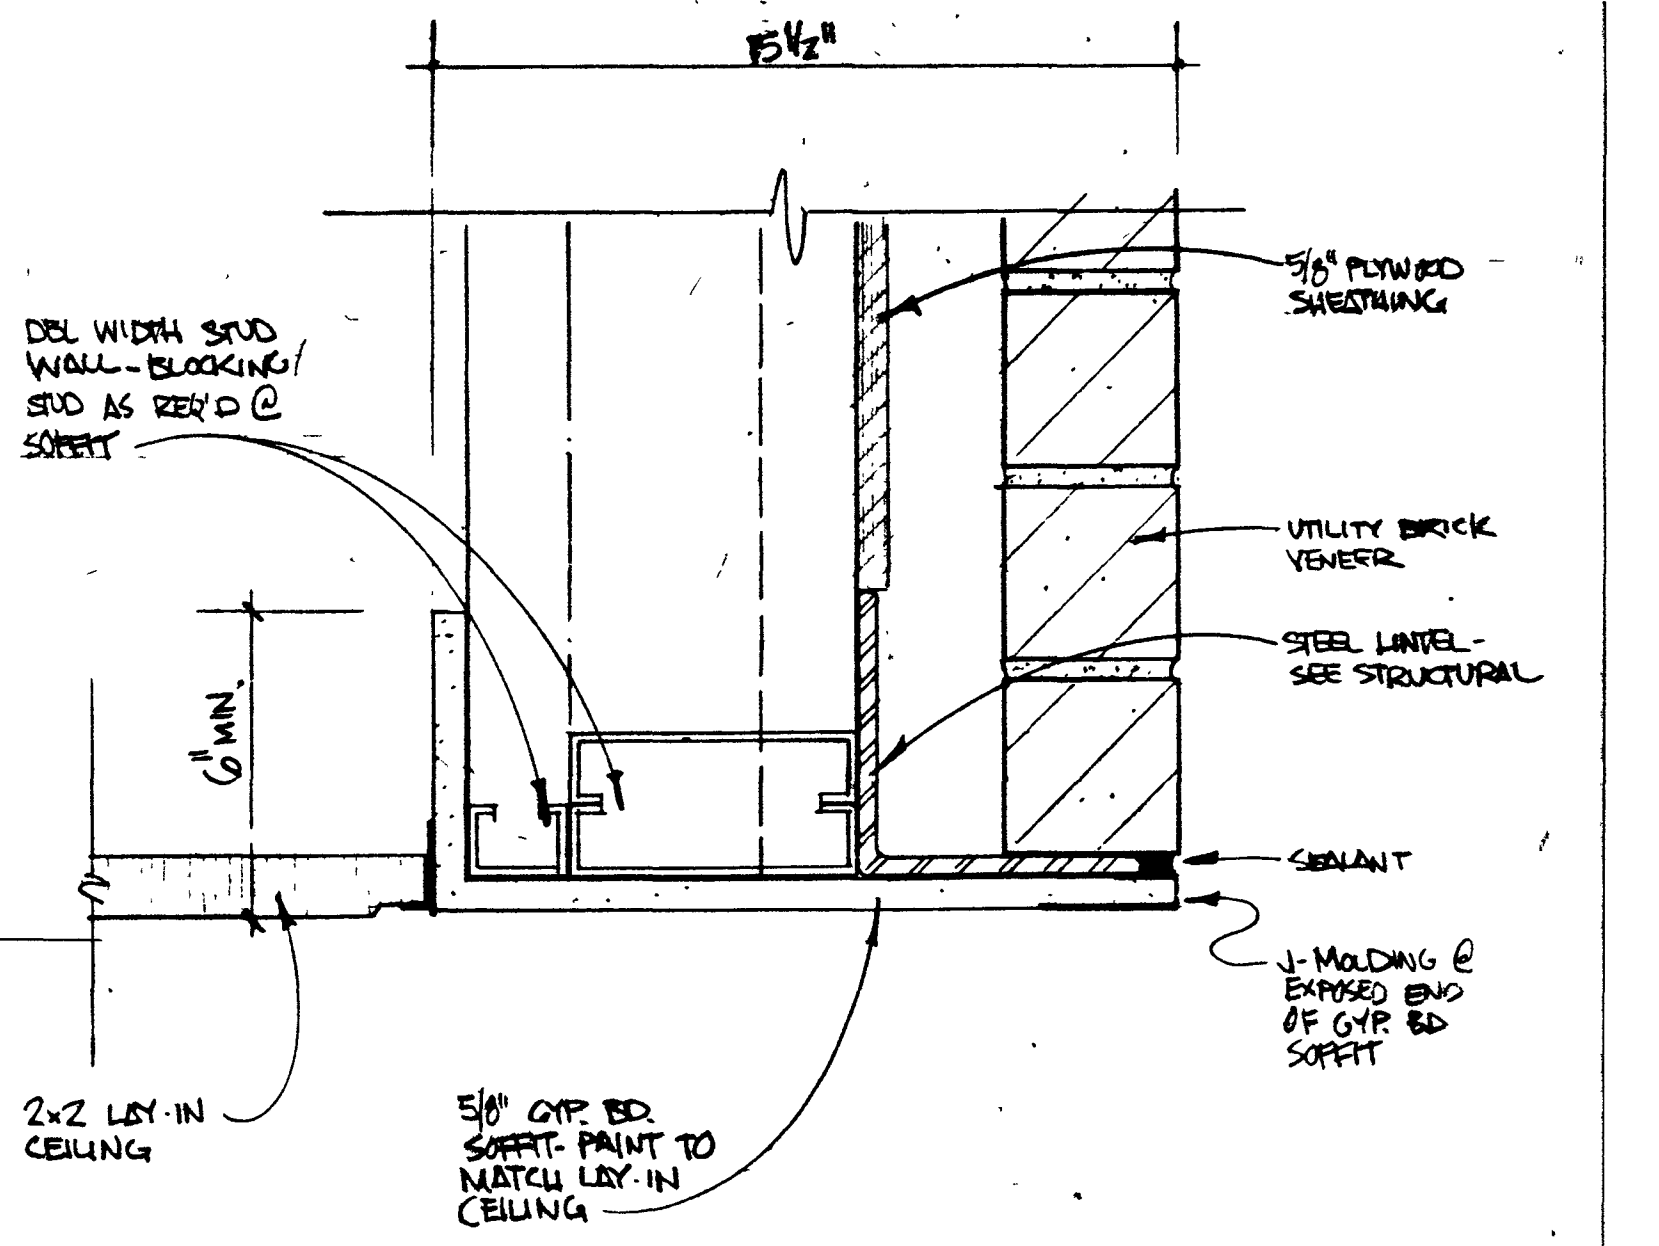

5 DETAIL AT INTERIOR BRICK OPENING (HEAD)
SCALE: 3/8" = 1'-0"

NEW FACILITY FOR BLUFFTON - WELLS COUNTY PUBLIC LIBRARY
BLUFFTON, INDIANA 46714

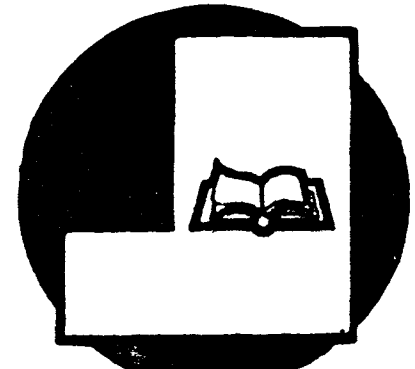

SHEET TITLE:		
NORTH ELEVATION & DETAILS		
PROJECT NO. 88-1207	REVISIONS:	SHEET NO. A3.2
DATE: 6-20-90		

1111
5222
333
444
555
666
777
888
999
000

T 1
B
G
A3.2a
A3.2b
c