
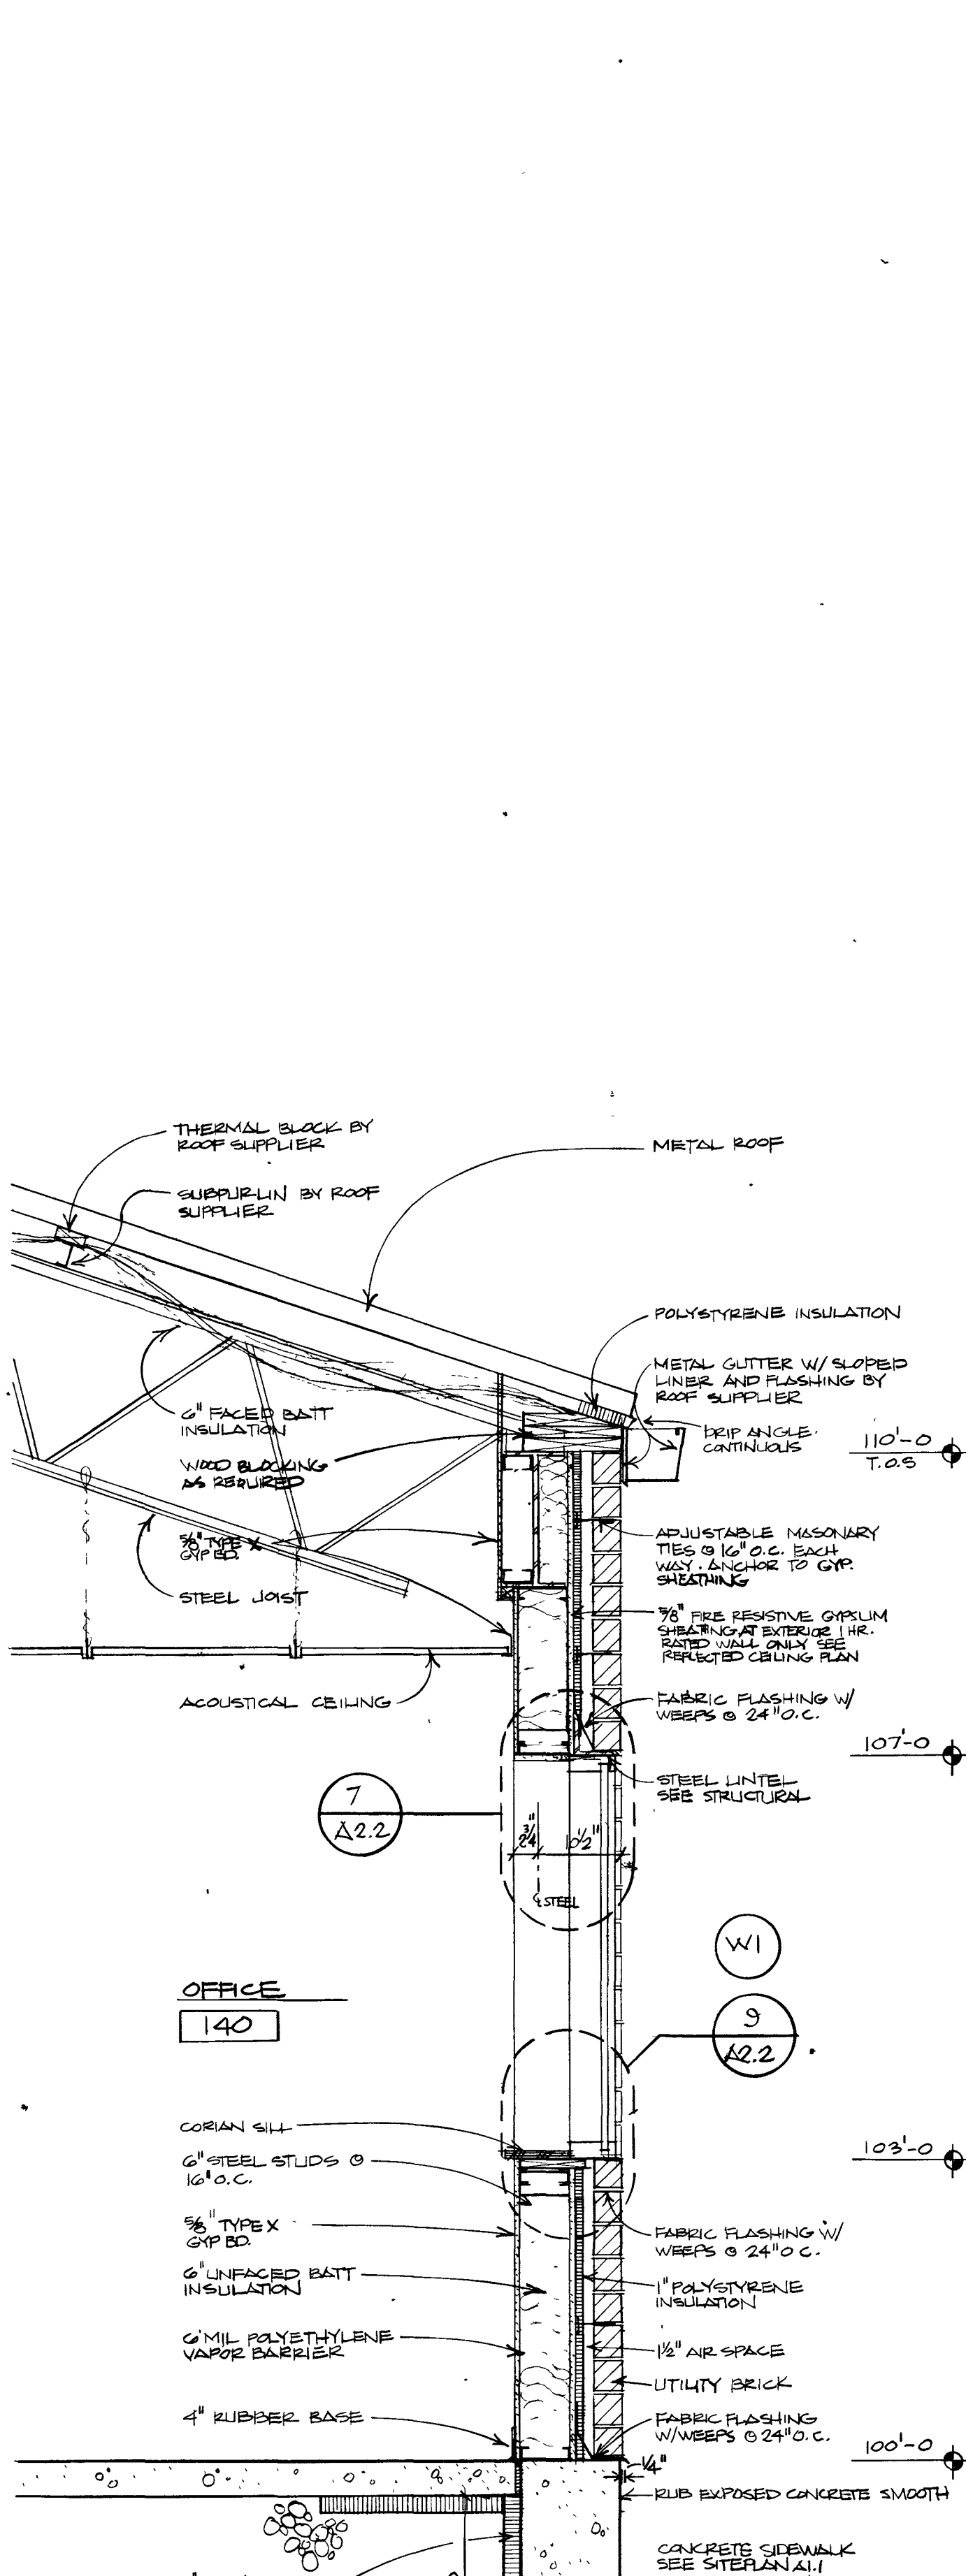
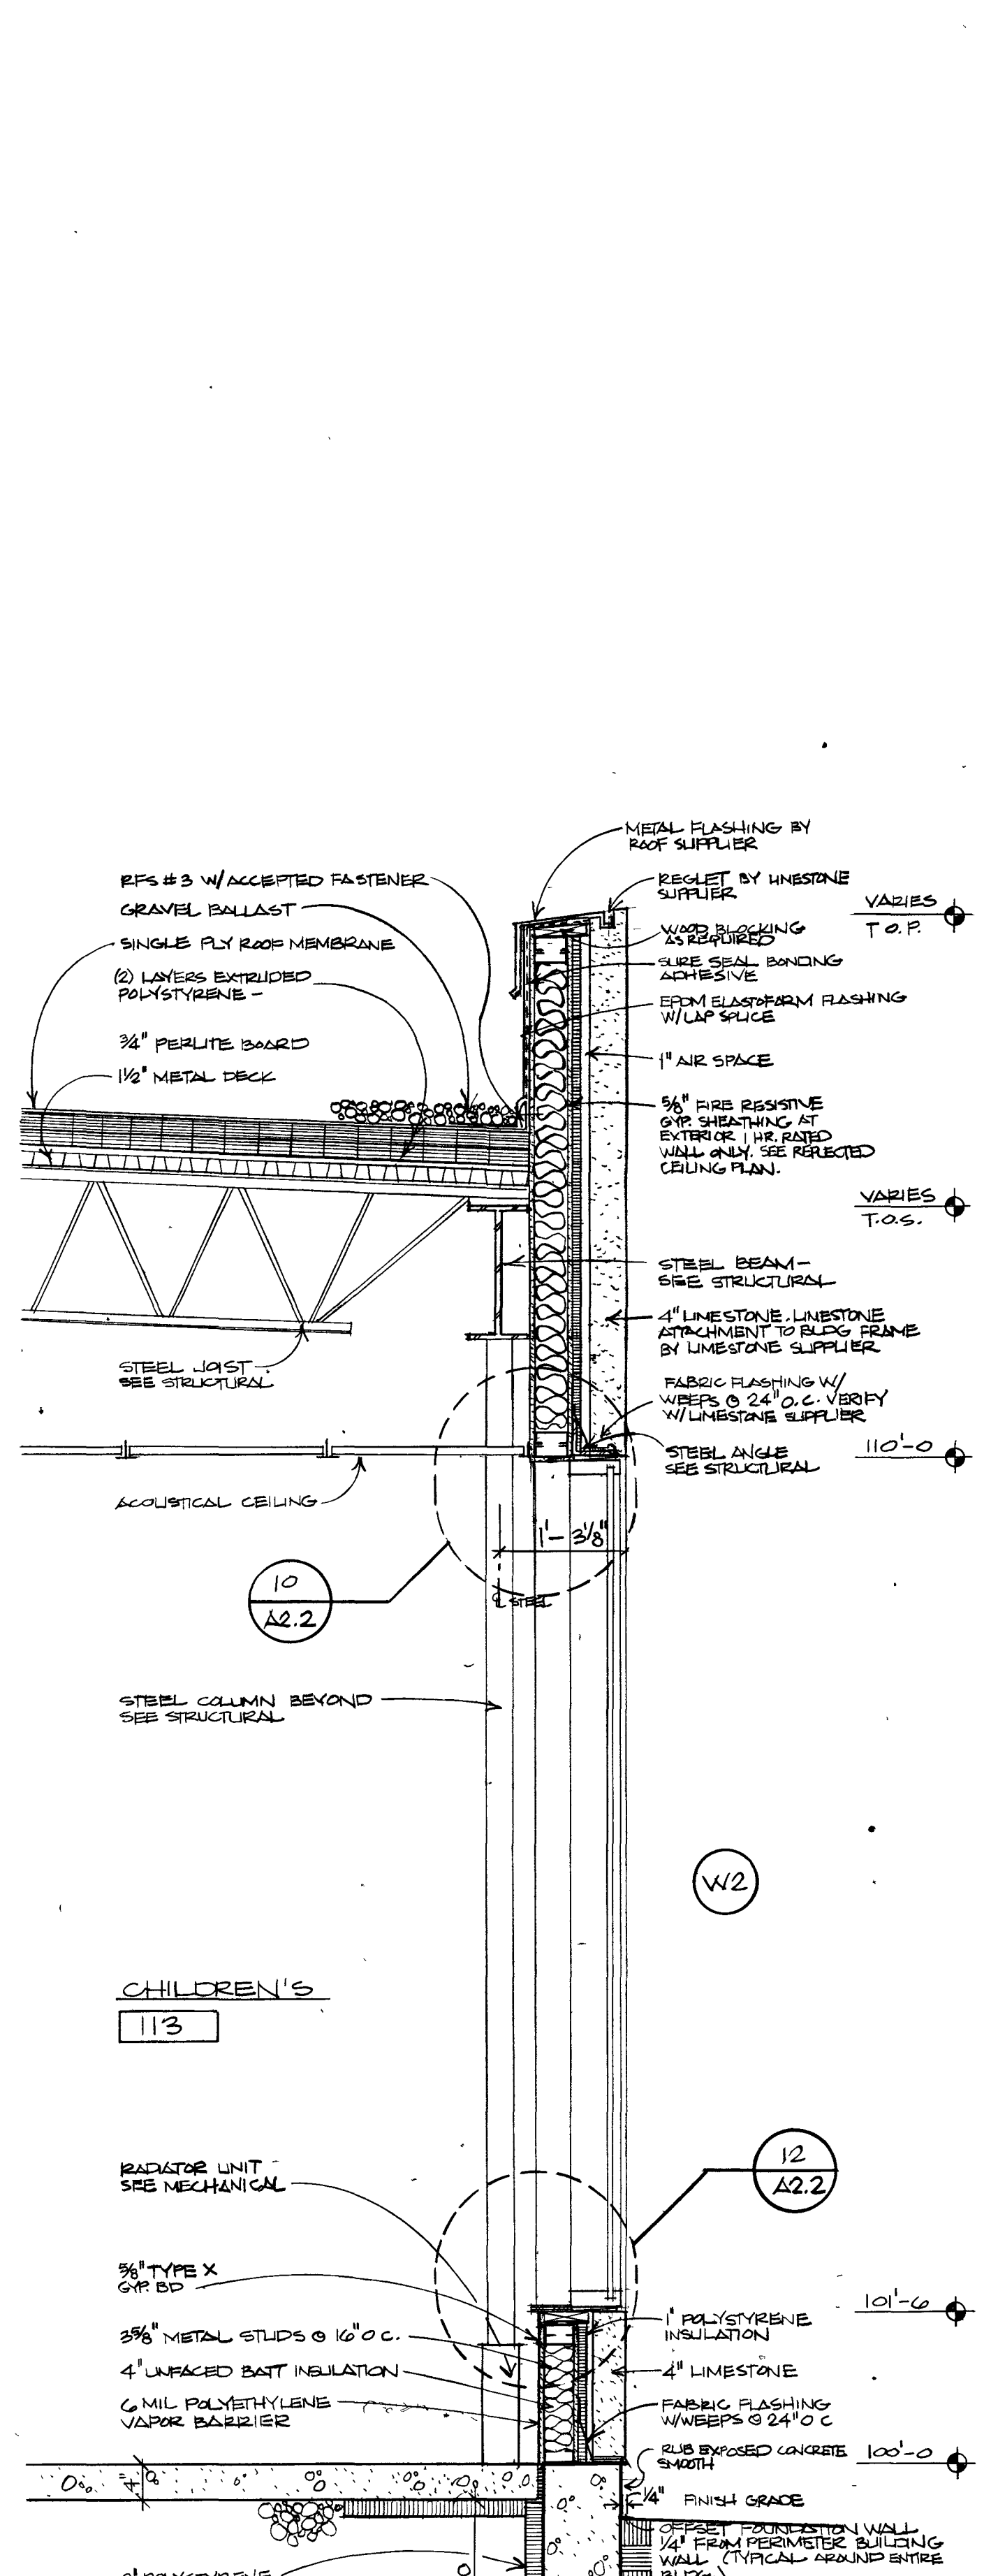
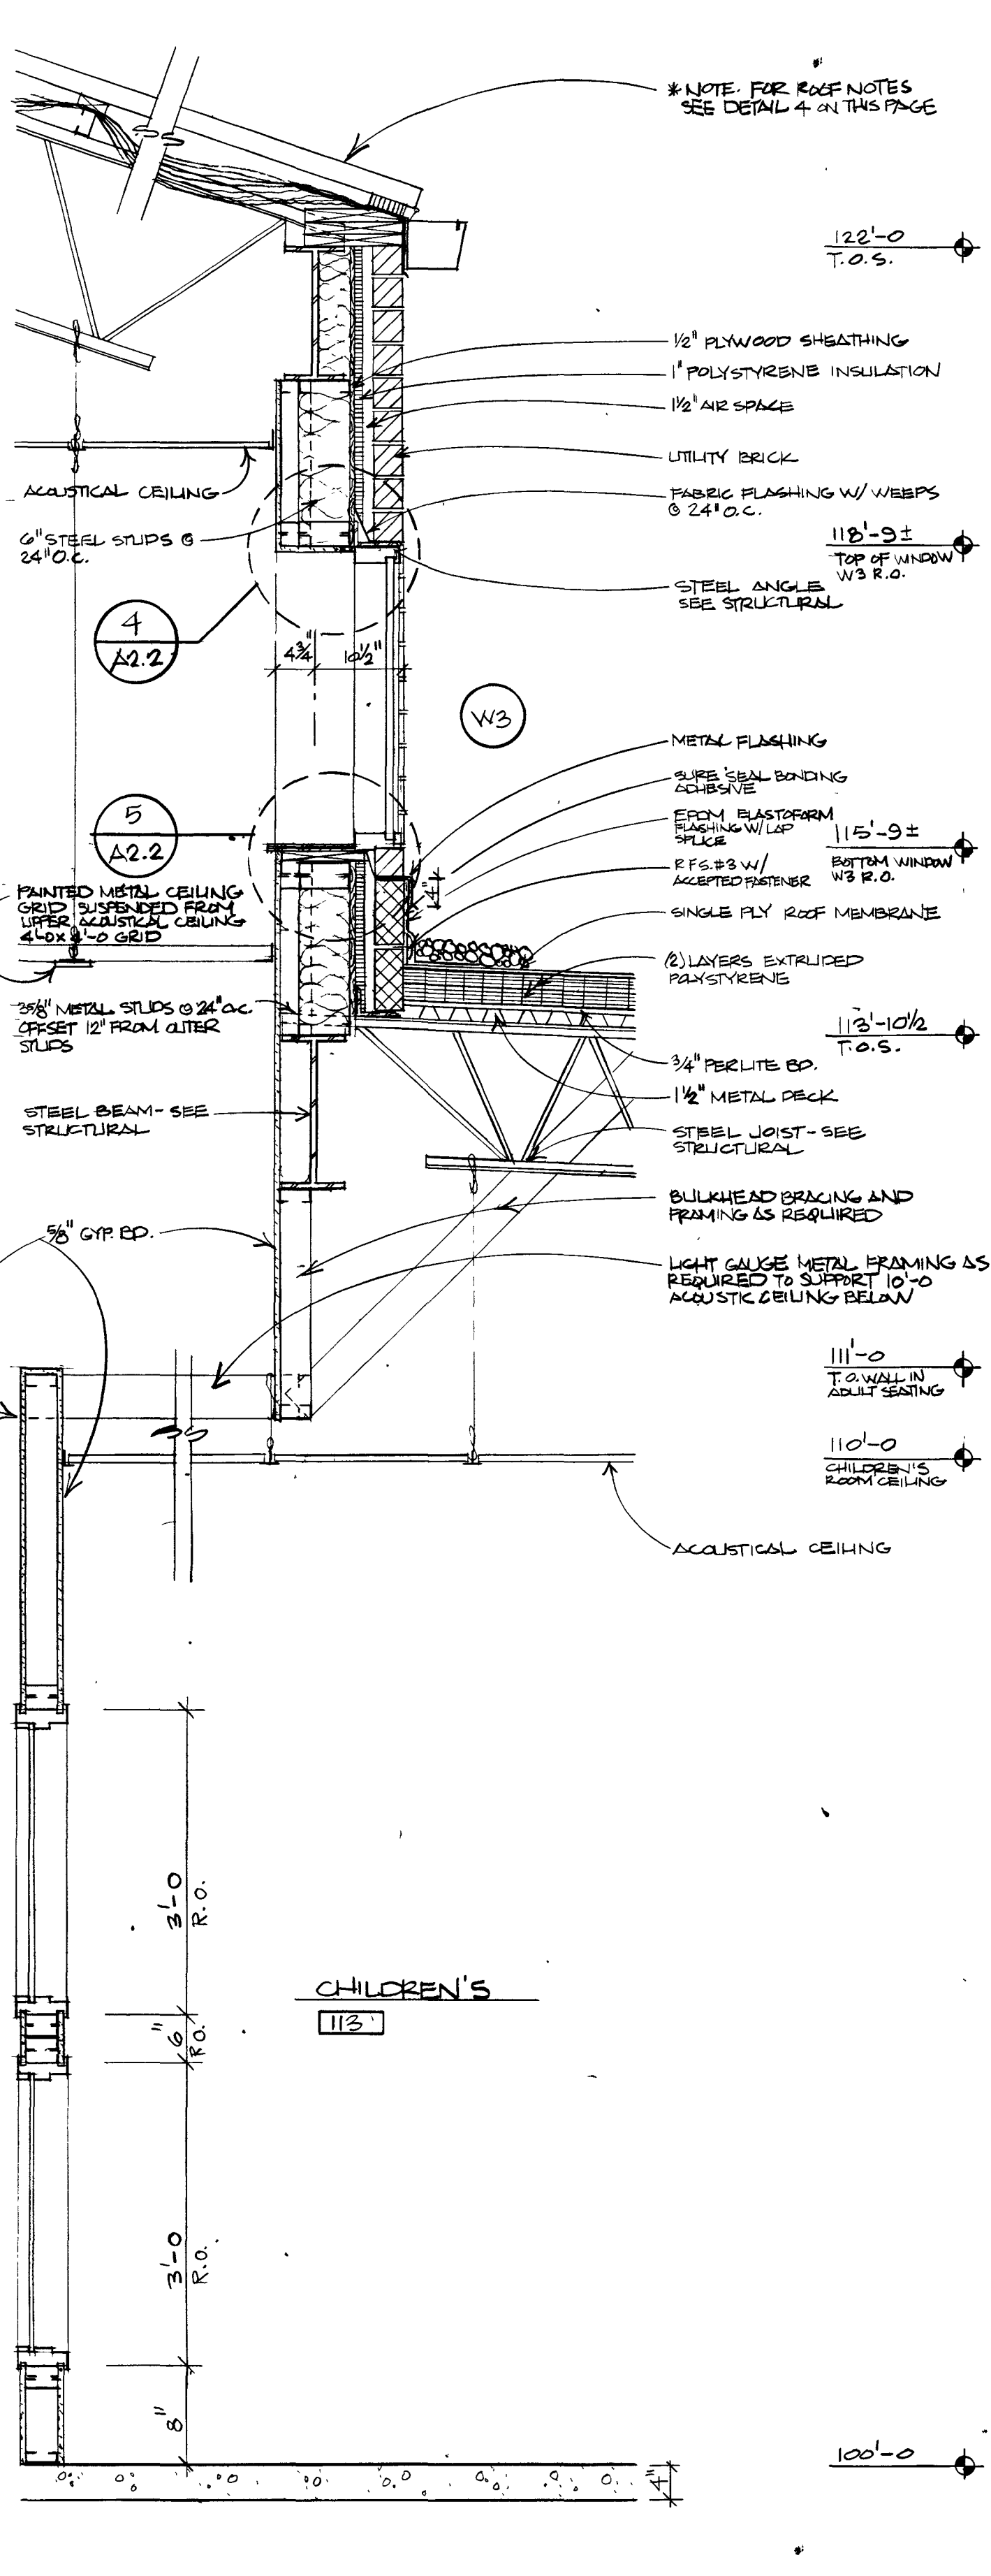


NOTES:
1. LIMESTONE ATTACHMENT TO BLDG. FRAME BY LIMESTONE SUPPLIER
2. RUB EXPOSED CONCRETE FOUNDATION WALLS SMOOTH

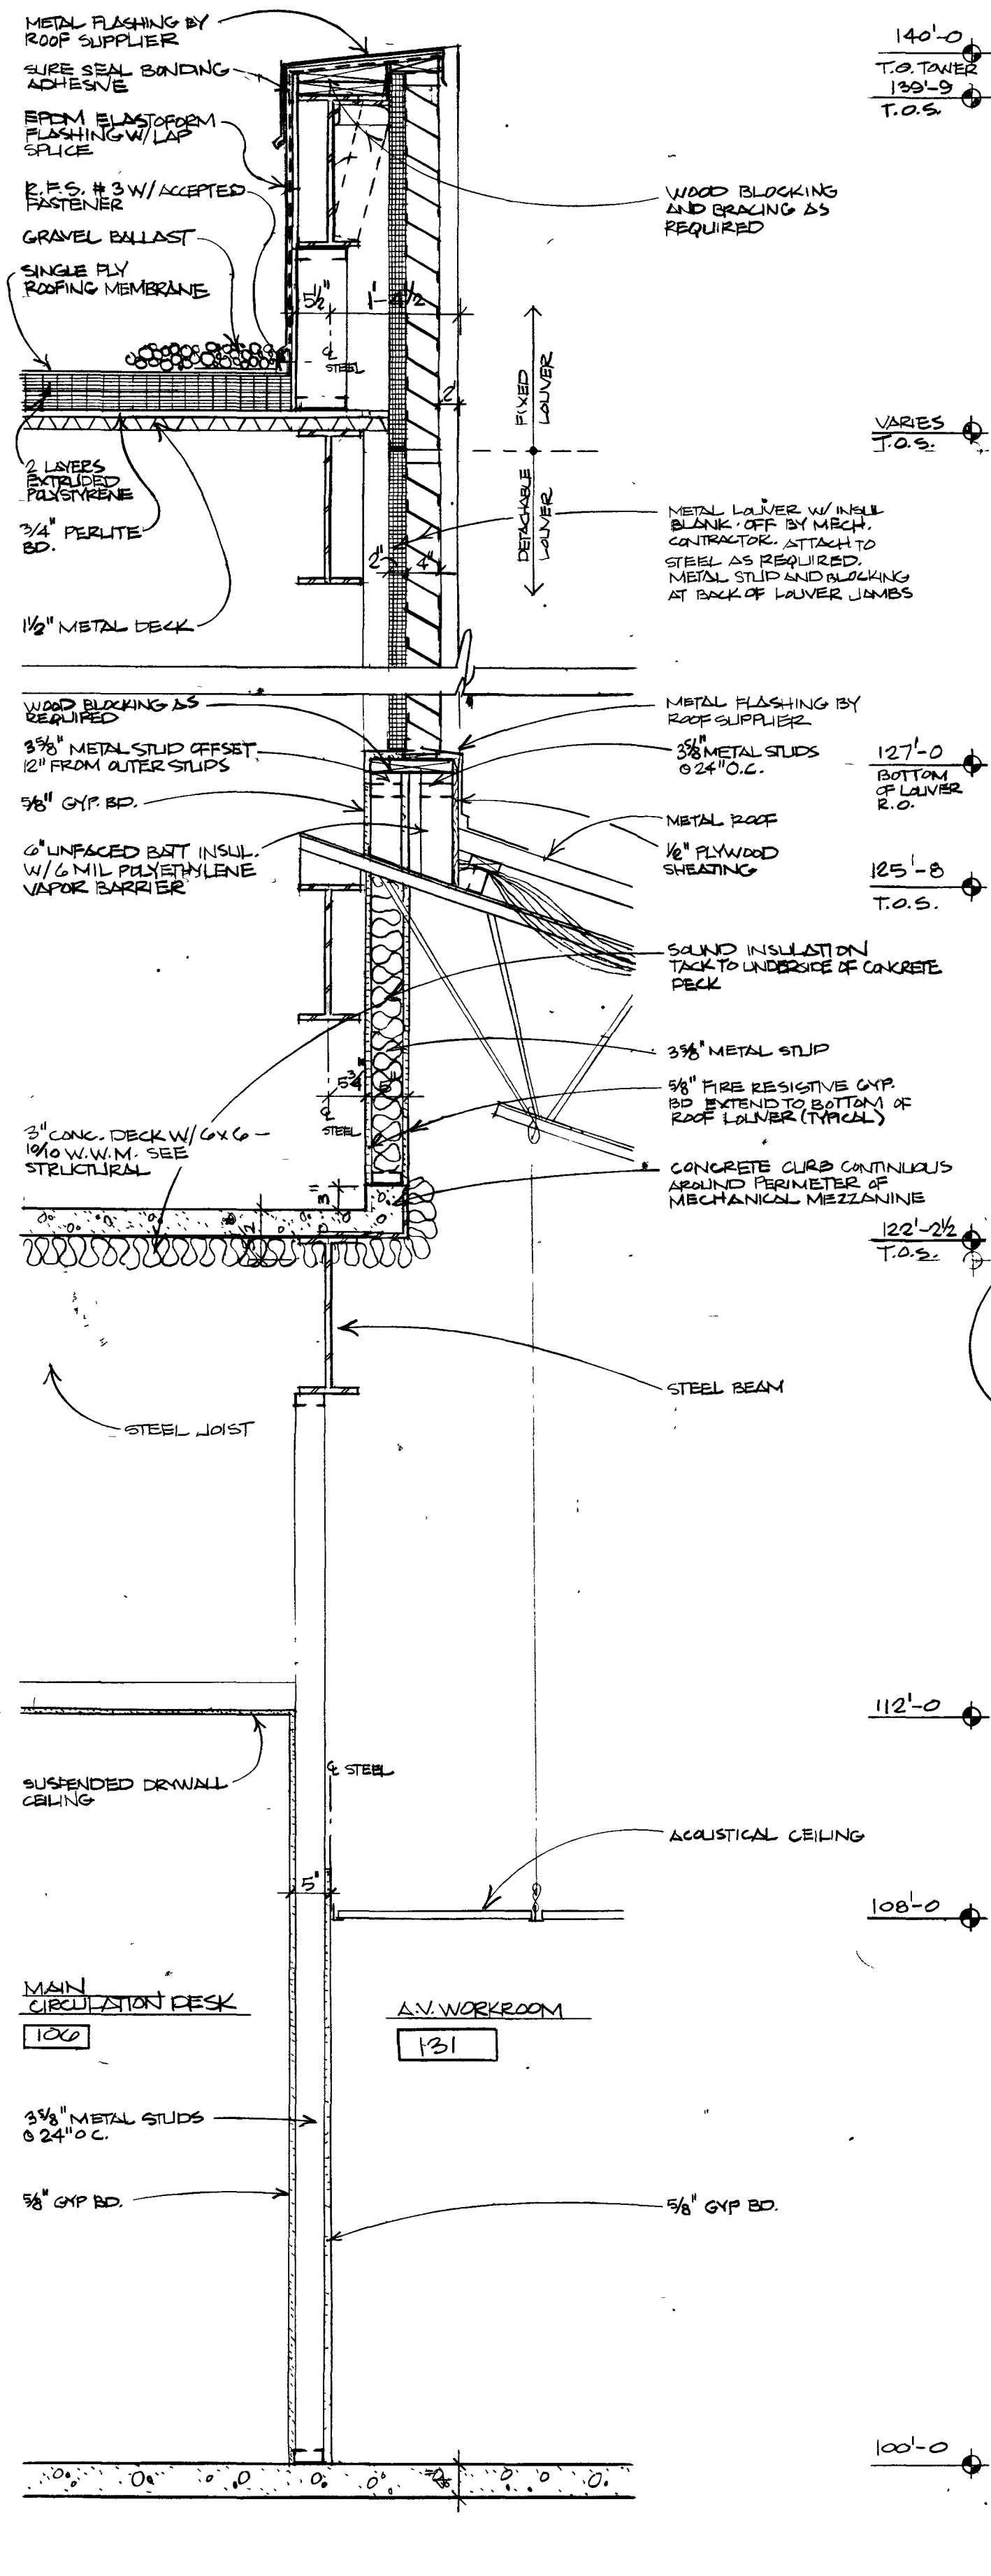


1 SECTION
A3.4 SCALE: 3/4" = 1'-0"

2 SECTION
A3.4 SCALE: 3/4" = 1'-0"

3 SECTION
A3.4 SCALE: 3/4" = 1'-0"

4 SECTION
A3.4 SCALE: 3/4" = 1'-0"

**NEW FACILITY FOR
BLUFFTON -
WELLS COUNTY
PUBLIC LIBRARY**
BLUFFTON, INDIANA 46714

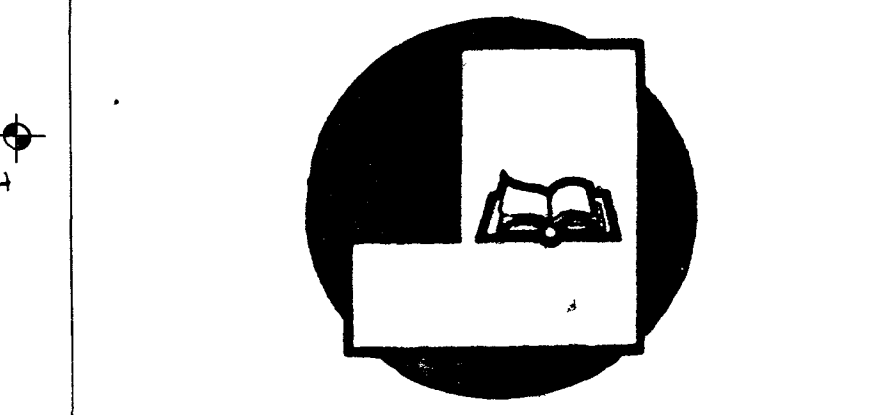

SHEET TITLE:
WALL SECTIONS

PROJECT NO. 88-1207	REVISIONS:	SHEET NO. A3.4
DATE: 6-20-90		