



NOTES:

NEW FACILITY FOR BLUFFTON - WELLS COUNTY PUBLIC LIBRARY
BLUFFTON, INDIANA 46714

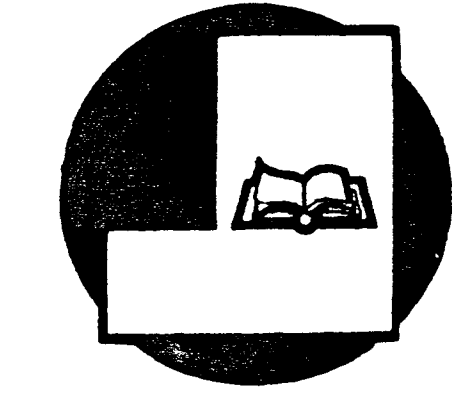

SHEET TITLE:
ROOF FRAMING PLAN


PROJECT NO. 88-1207
DATE: 6-20-90
REVISIONS:
SHEET NO. **S3.1**

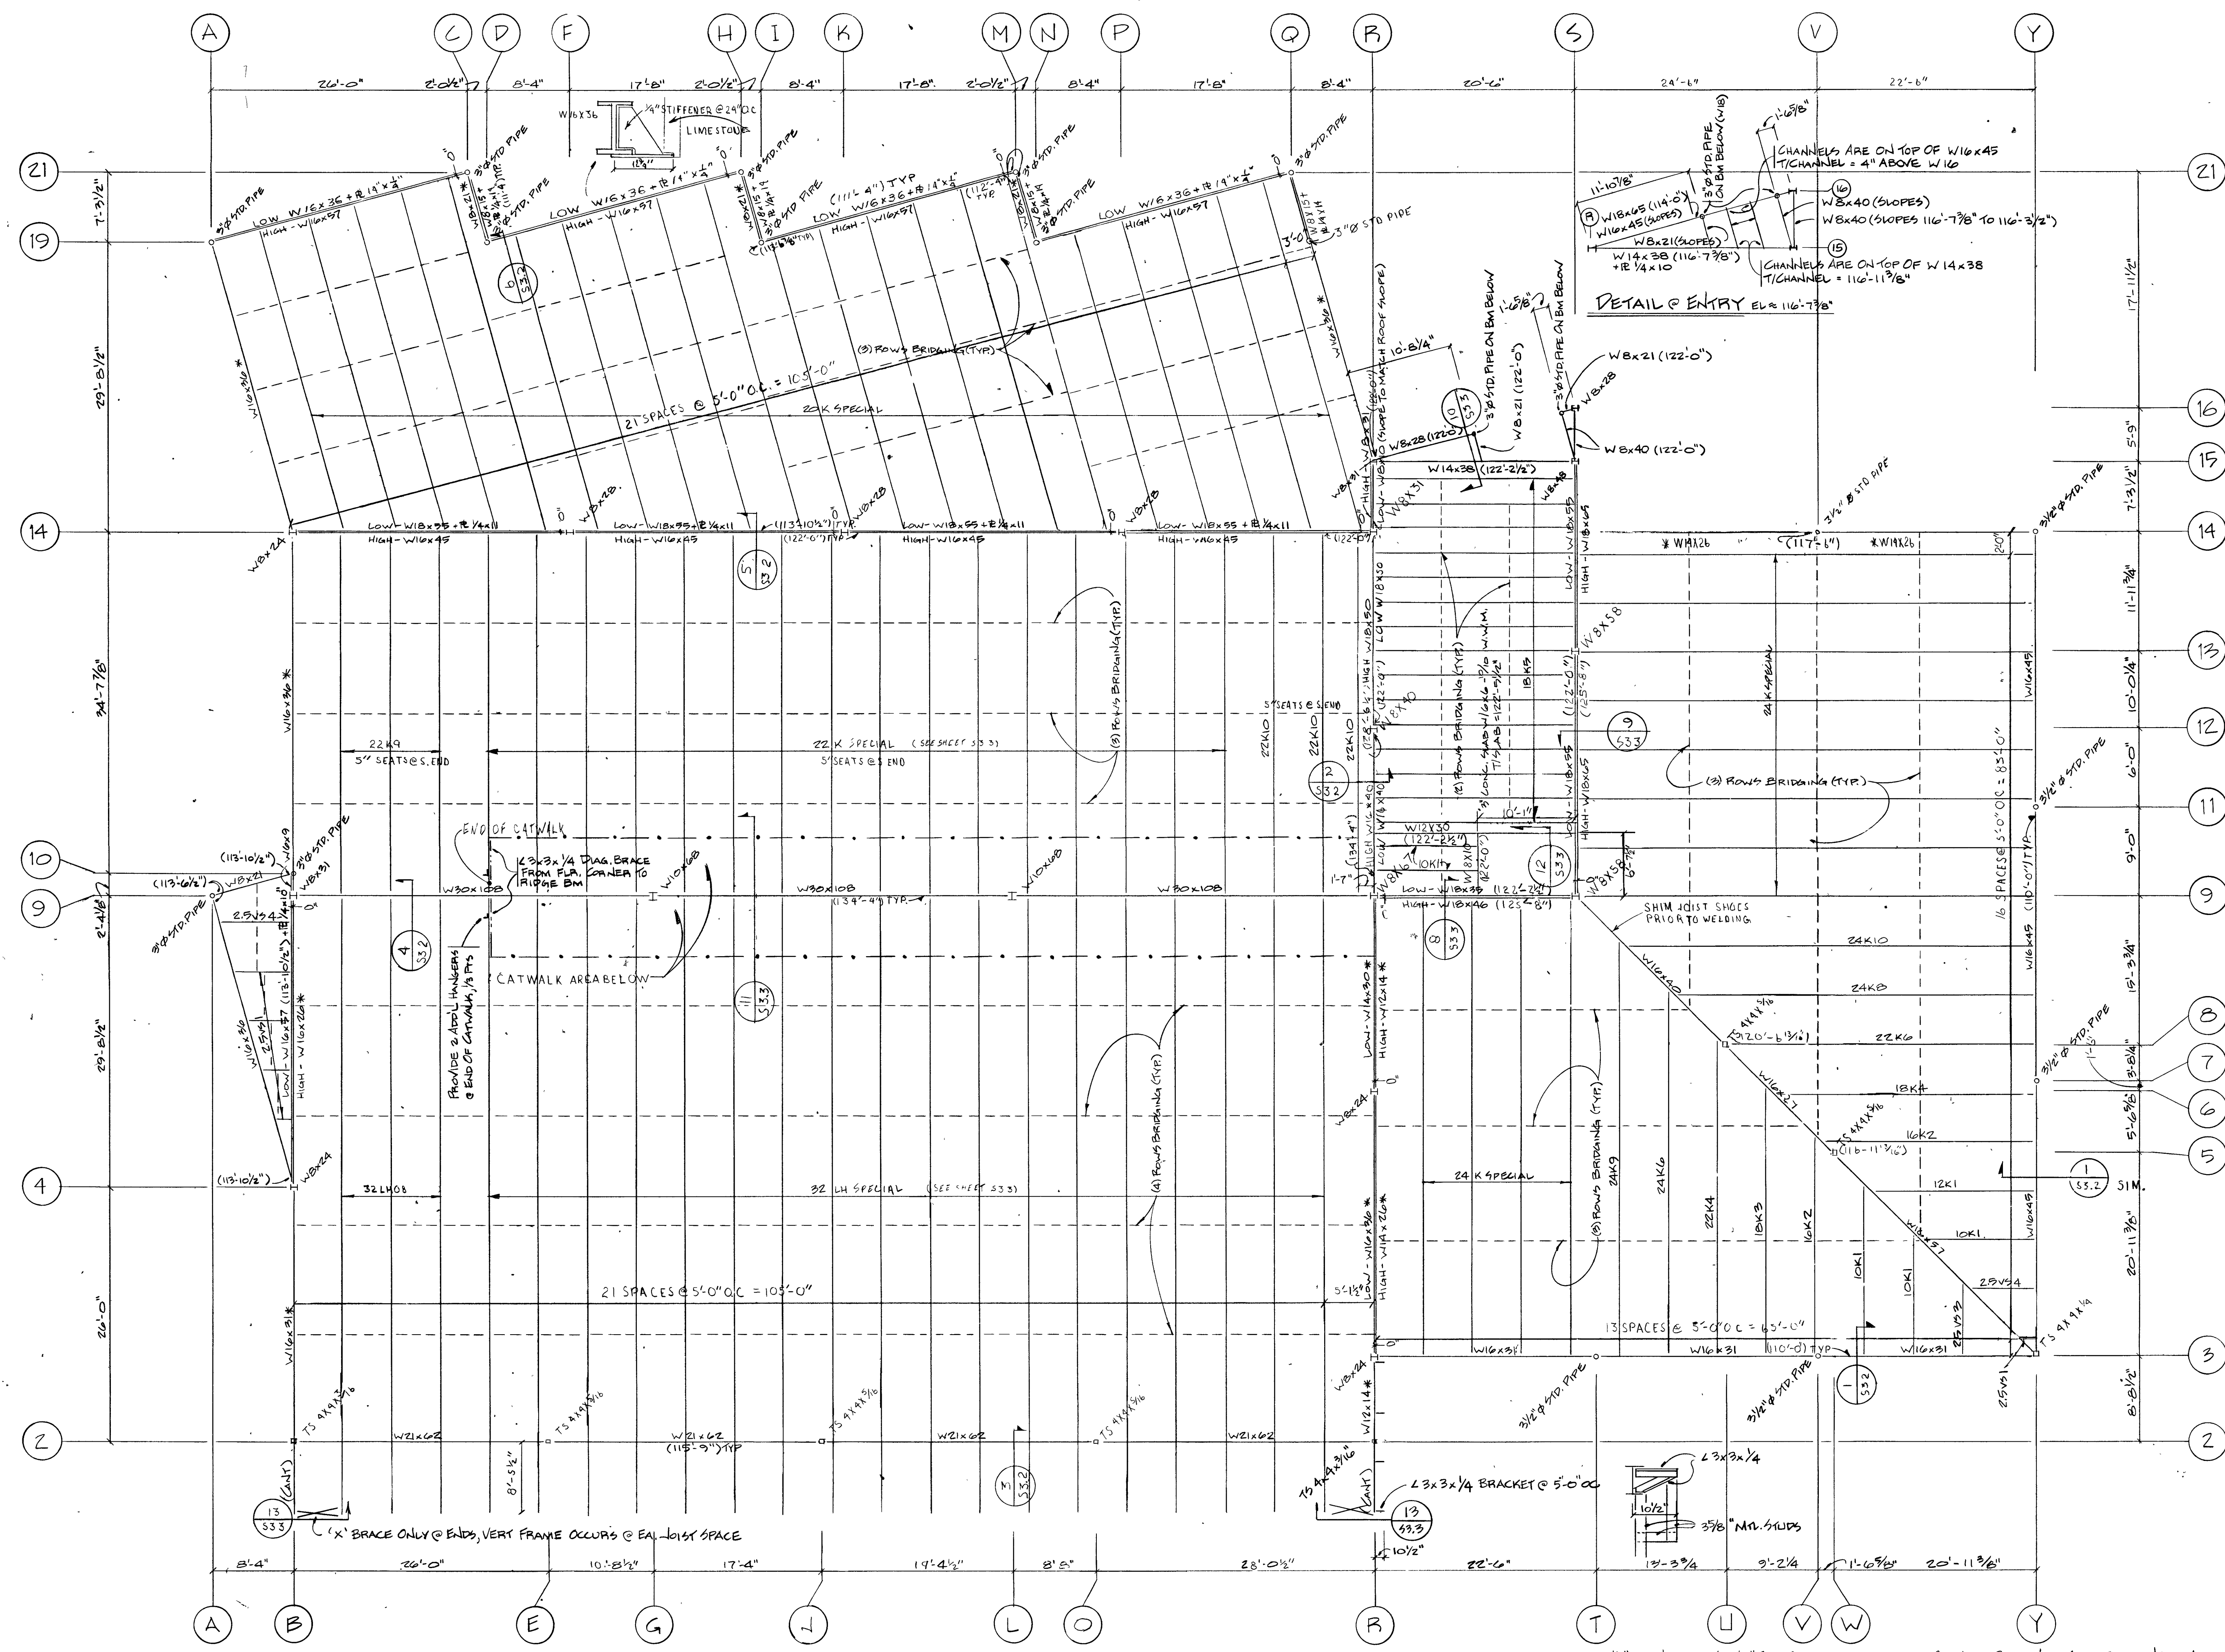

1111
5222
333
444
555
666
777
888
999
000

1
B
G
a
b
c

Roof Framing Plan

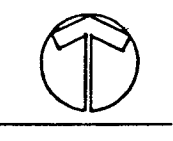

NOTES:
1. * TBM MATCHES T ADJACENT JOIST
2. ANY WEST FACING EDGE, COLOR 4-14, AB, IS EDGE OF LIMESTONE AT 1'-4 3/8"
3. BRICK LINKS SHALL BE 4x3 1/2 x 3/8 (LW) FOR SPANS LESS THAN 7'-0" & 5x3 1/2 x 3/8 (LW) FOR SPANS 7'-0" TO 10'-0". MIN END BRG OF 4 1/2" BUT NOT LESS THAN 1" BRG FOR EA. FT. OF WALL OPA.
4. PUE TO STANDING SEAM ROOF THE JOIST MFR SHALL CHECK ROOF SYSTEM & PROVIDE BRACING OR BRACING AS BEGD TO ADEQUATELY BRACE T.G. AGAINST LAT. MOVEMENT & FULL LOAD CONDITIONS.
5. PROVIDE DIAGONAL STUD BRACING @ ALL CORNERS. SEE TYP. DETAIL ON S 3.3
6. JOIST MFR. SHALL DESIGN JOISTS TO SUPPORT MECH. UNITS FOR CAPACITY OF JOIST DESIGNATED FOR WEIGHT OF UNIT. SEE MECH FOR LOCATIONS & WEIGHTS.
7. CONNECT STUDS TO BEAMS w/ SLIDING CLIPS.