

All concepts, ideas, designs, plans and details as shown on this document are the sole property of Design Collaborative, Inc. and shall not be used for any purpose without their expressed written consent. The owner shall be permitted to retain copies for information and reference.


Wells County Public Library
 200 West Washington Street
 Bluffton, Indiana 46714




REVISION	DATE	BY

DATE	PROJECT
11/2/2005	2005.0039


Interior Elevations
SHEET
A10.1

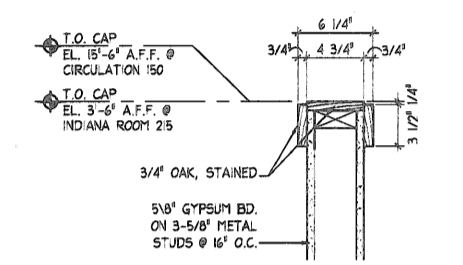


7 WOOD CAP DETAIL
SCALE: 1-1/2\"/>

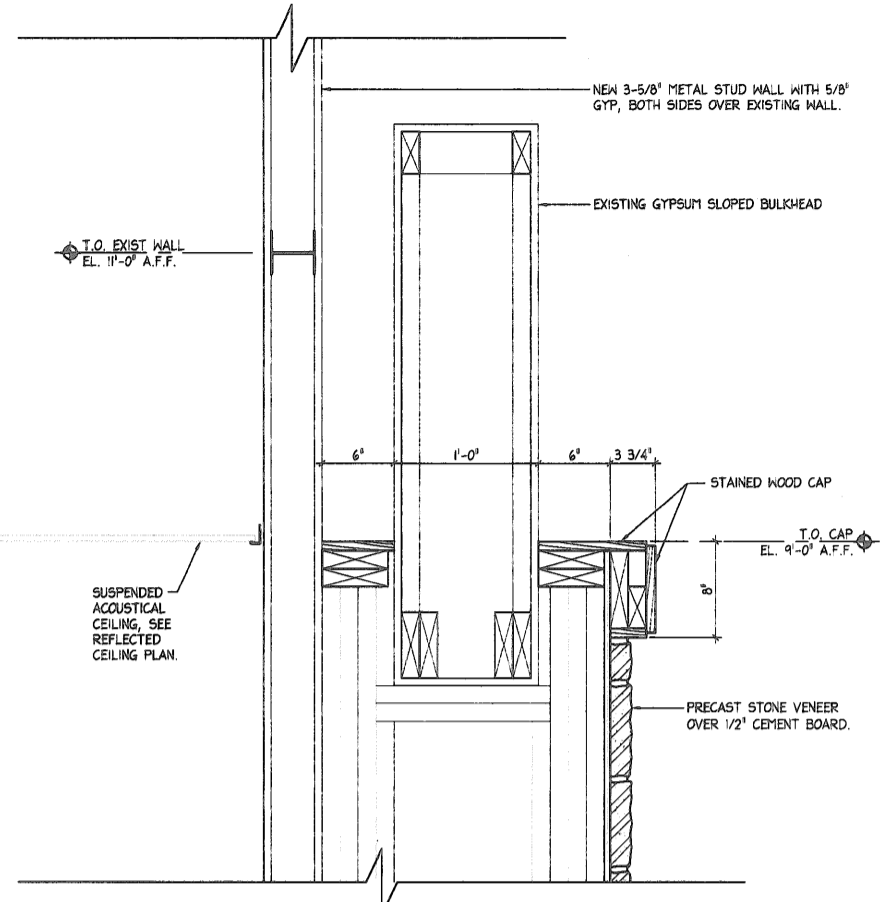

6 DISPLAY DETAIL
SCALE: 1-1/2\"/>

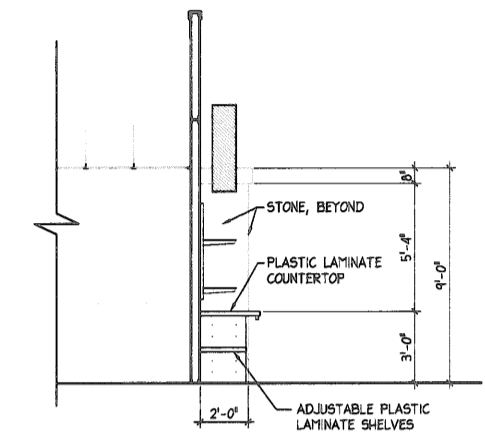


5 DISPLAY SECTION
SCALE: 1/4\"/>

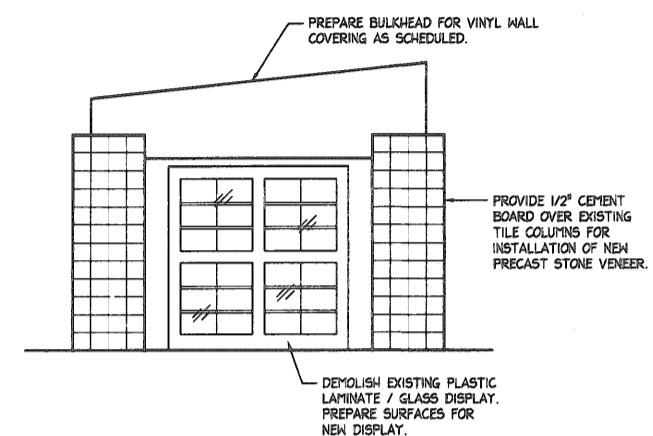


4 DISPLAY DEMOLITION ELEVATION
SCALE: 1/4\"/>

ALTERNATE A-4
STATE THE COST TO BE DEDUCTED TO ELIMINATE ALL WORK ASSOCIATED WITH FIREPLACE.

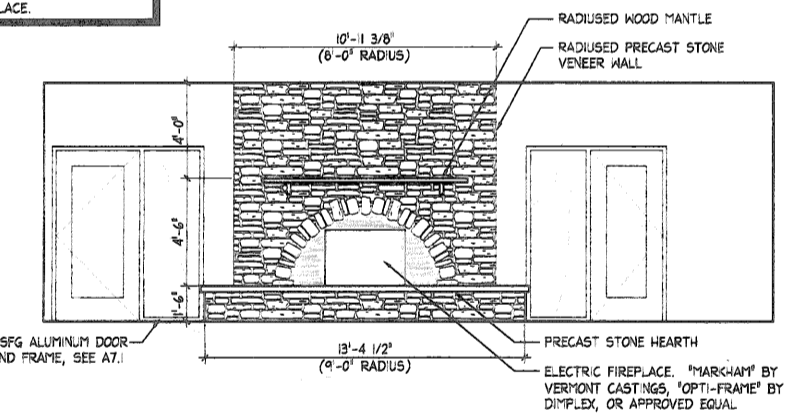


3 INTERIOR ELEVATION
SCALE: 1/4\"/>

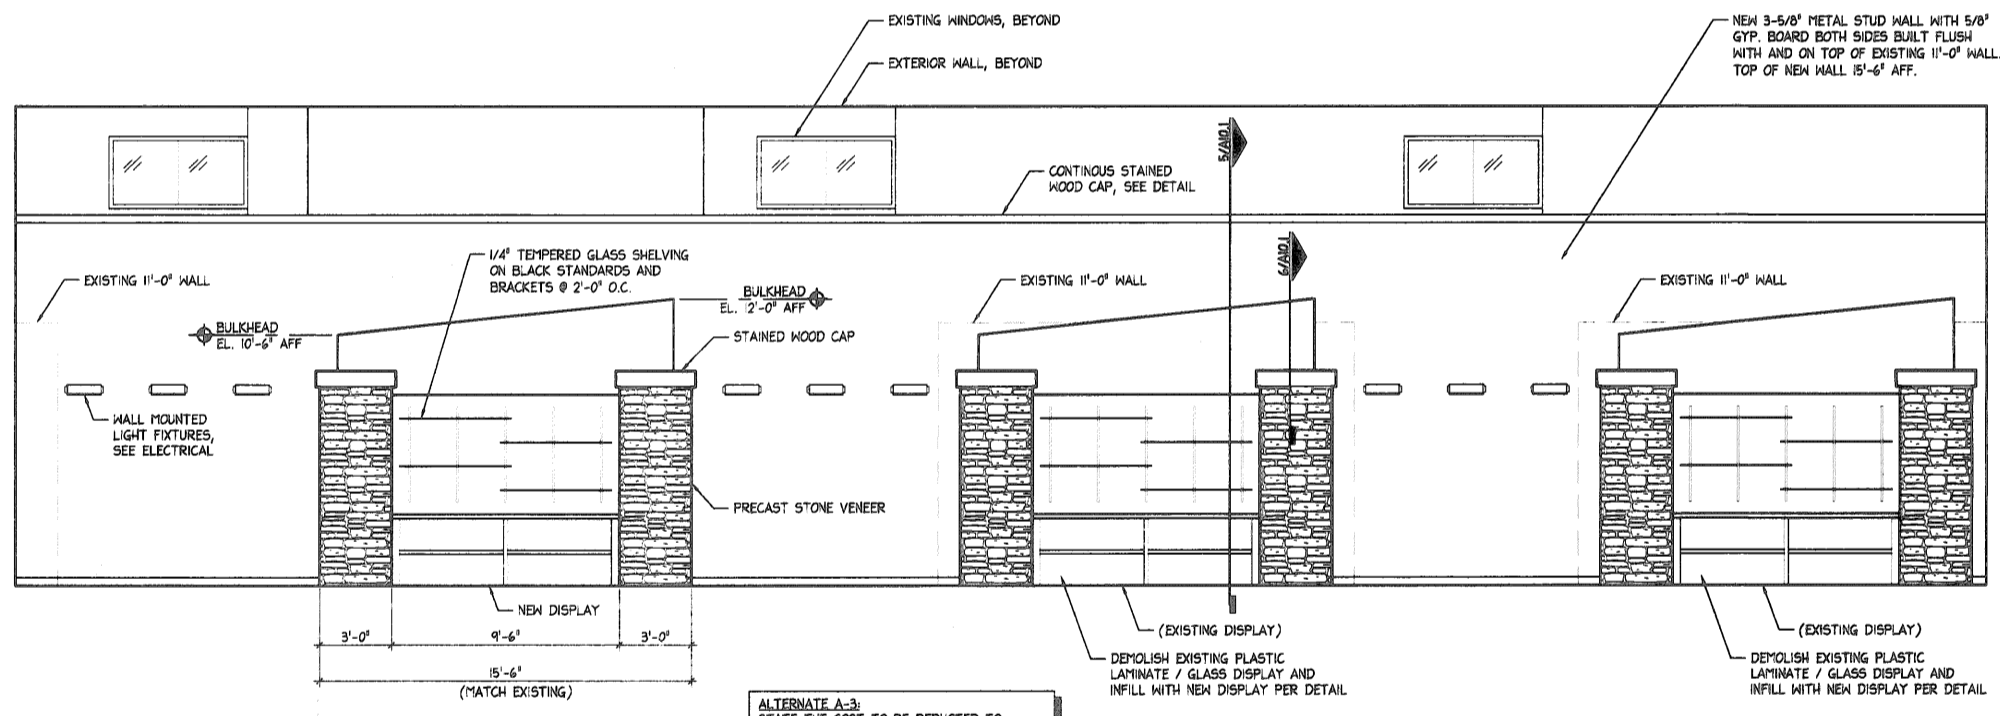

ALTERNATE A-3
STATE THE COST TO BE DEDUCTED TO ELIMINATE ALL WORK ASSOCIATED WITH PRECAST STONE VENEER. IN LIEU OF STONE VENEER, PROVIDE FAV-3 IN ALL LOCATIONS.

2 INTERIOR ELEVATION
SCALE: 1/4\"/>

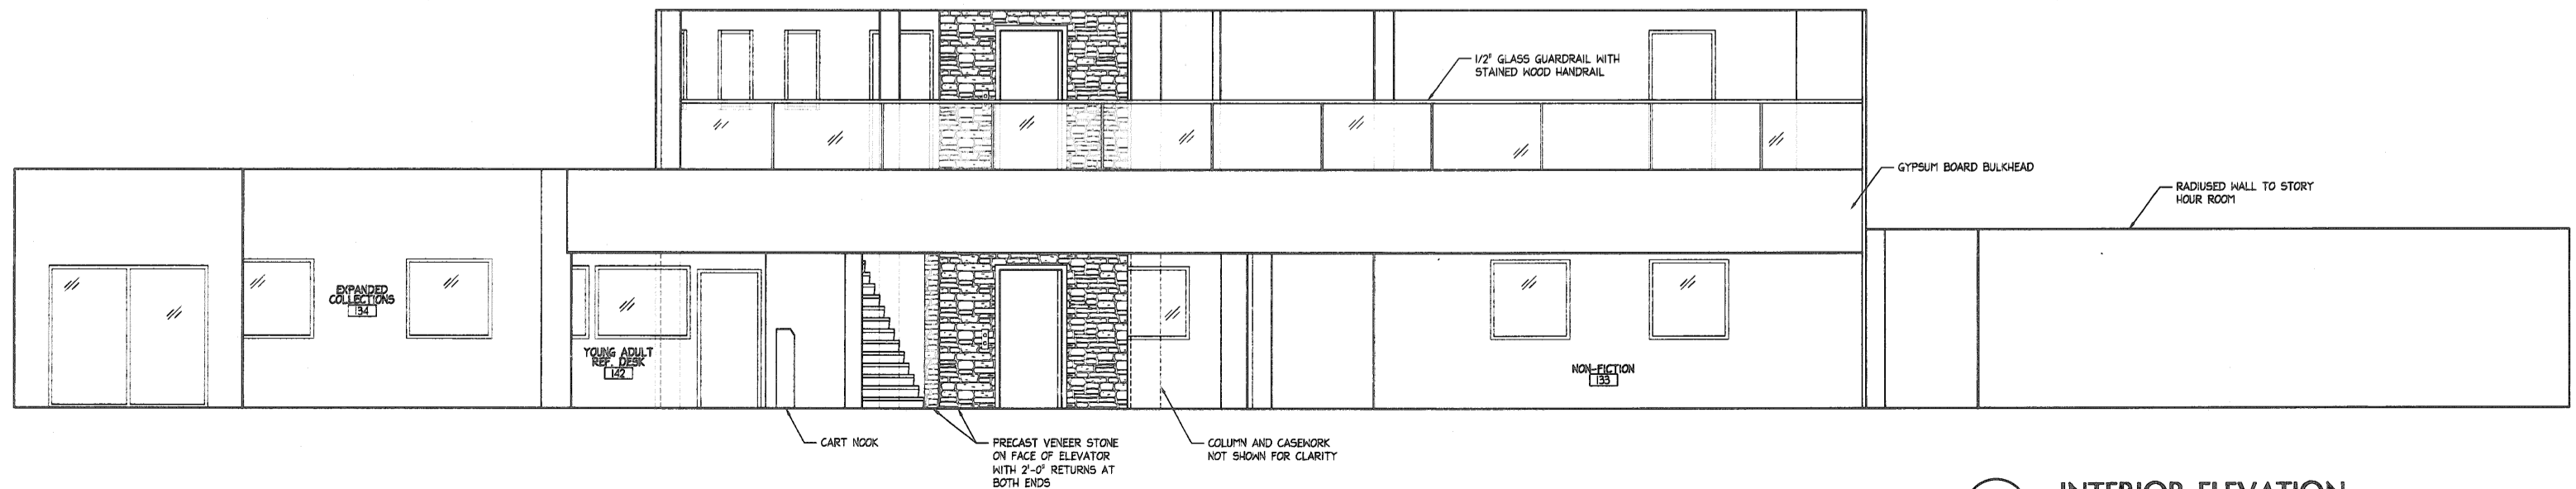

1 INTERIOR ELEVATION
SCALE: 1/4\"/>