


SPACE LEGEND

- MEETING / PROGRAM
- PUBLIC
- STAFF / SUPPORT

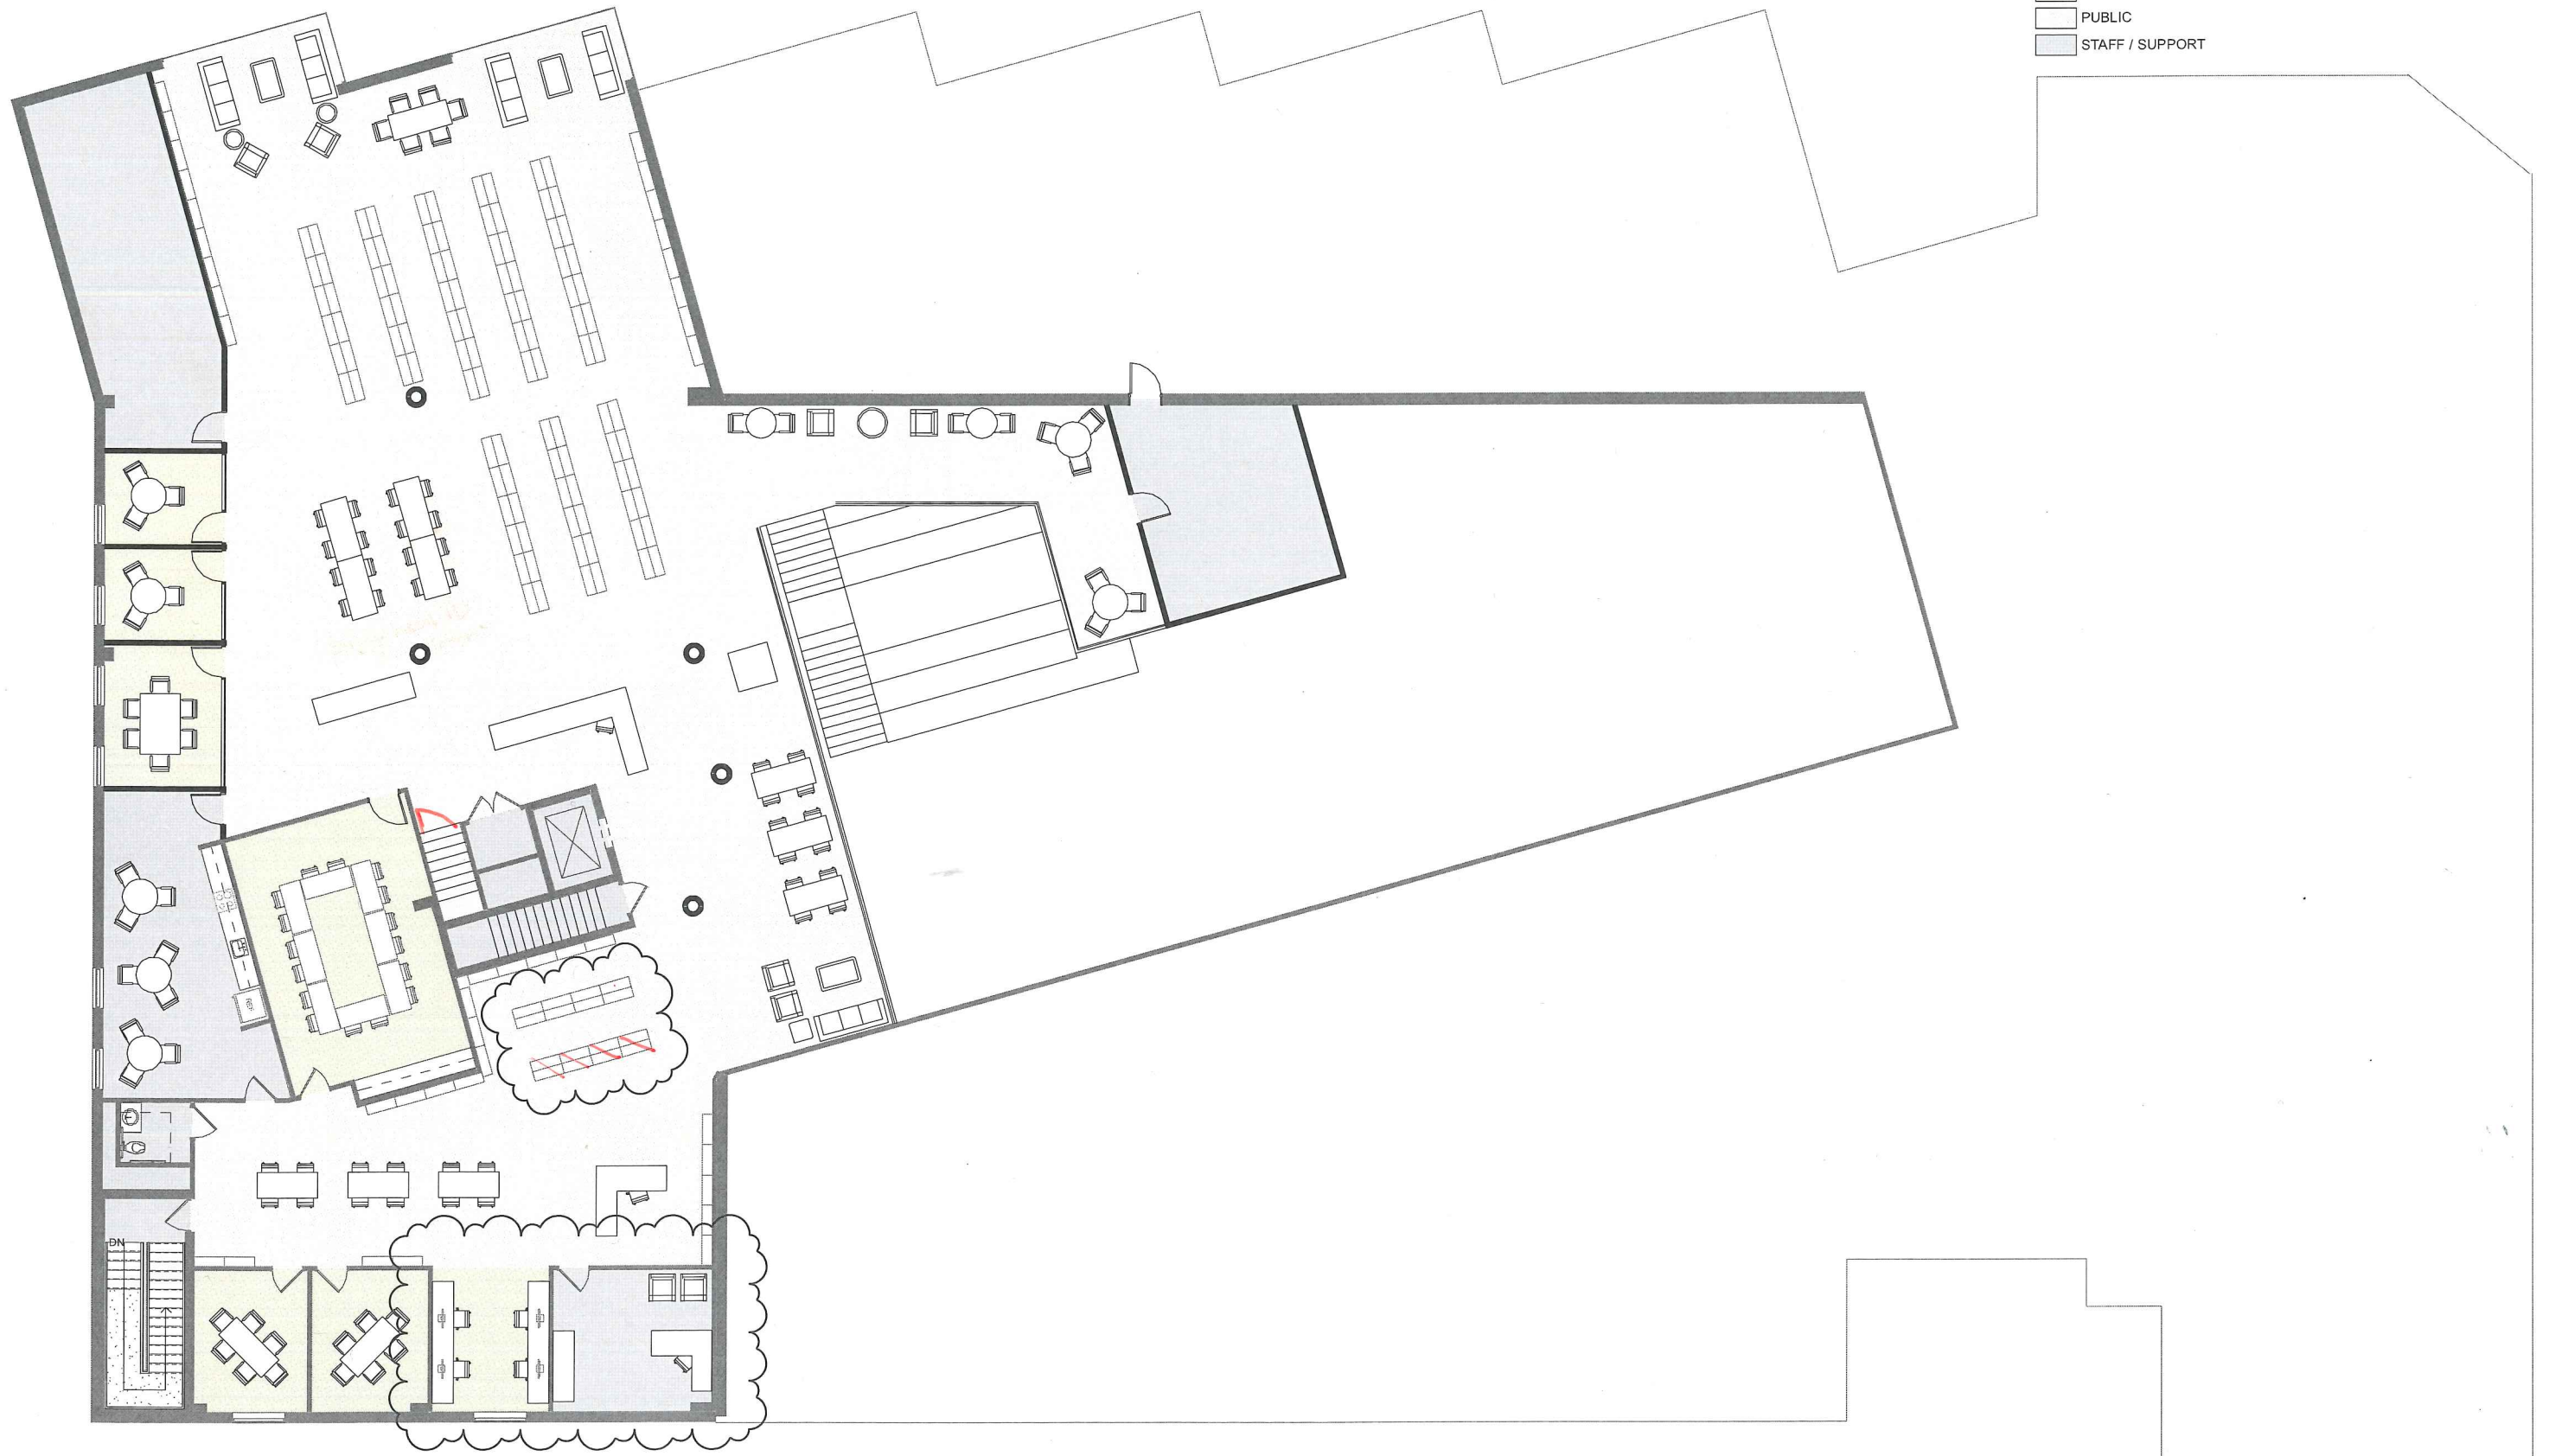

SECOND FLOOR PLAN

1/8" = 1'-0"

SPACE LEGEND

- MEETING / PROGRAM
- PUBLIC
- STAFF / SUPPORT

