


SPACE LEGEND

- MEETING / PROGRAM
- PUBLIC
- STAFF / SUPPORT

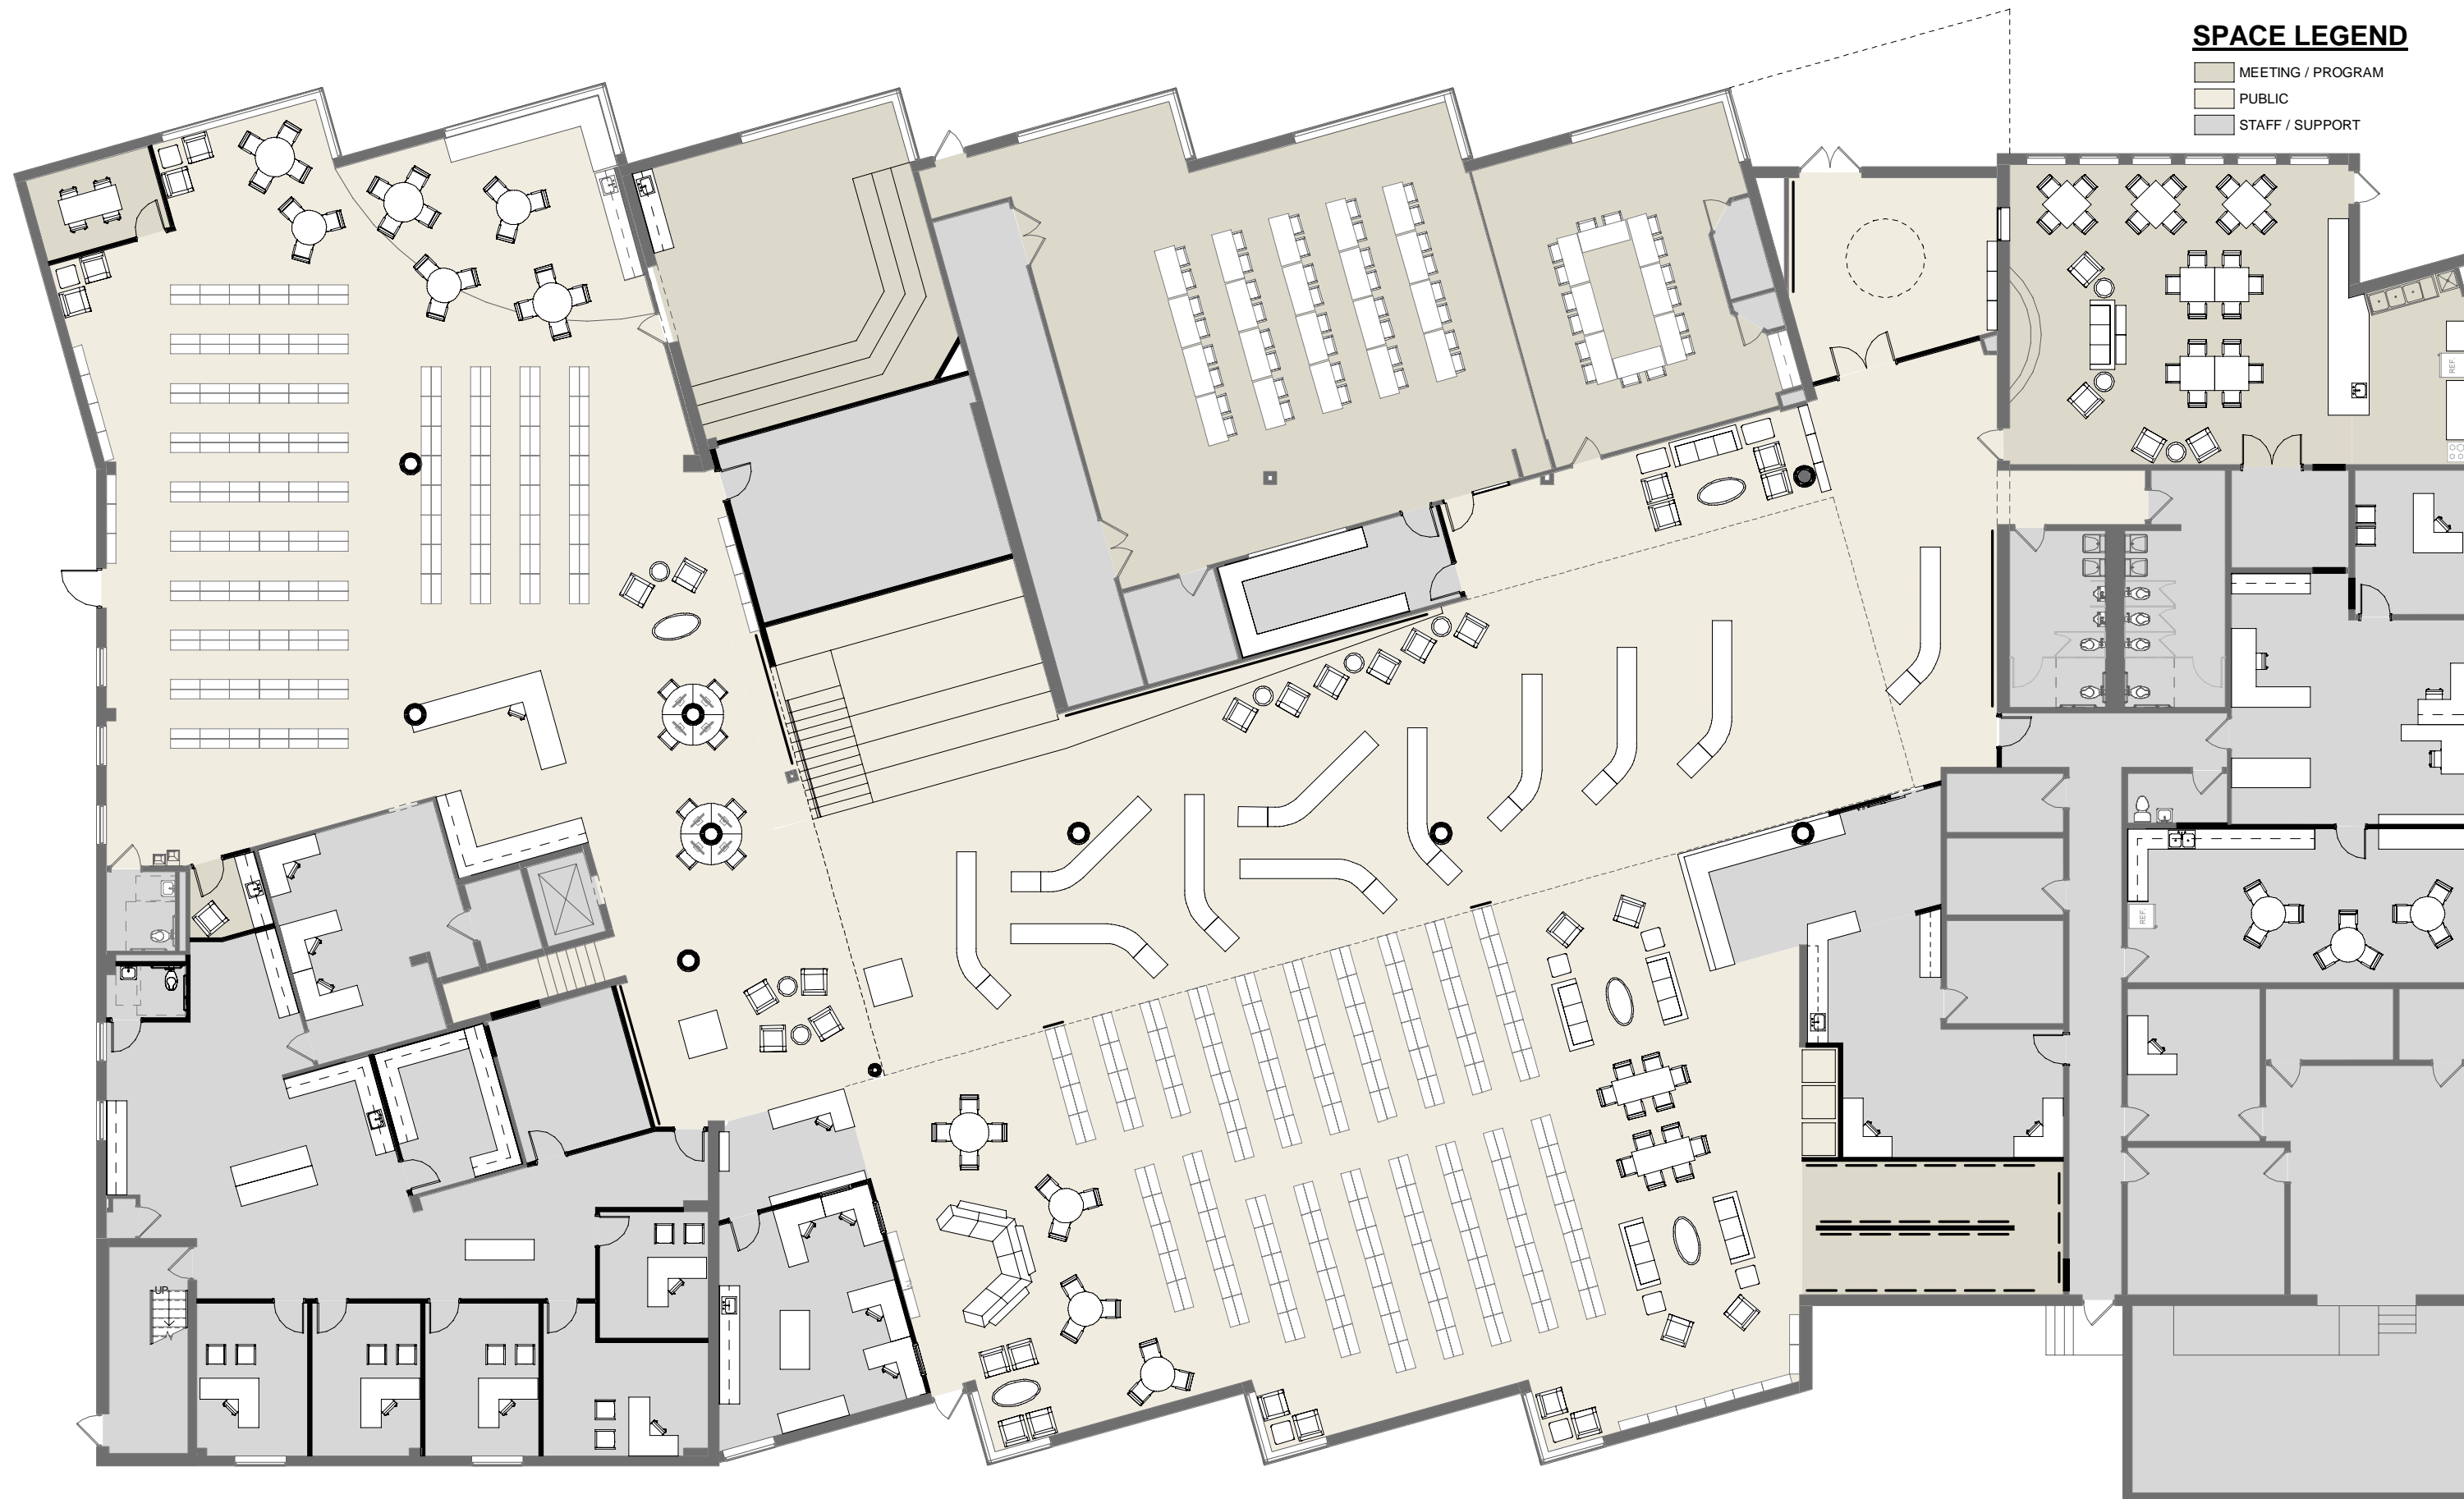

FIRST FLOOR PLAN

1/8" = 1'-0"