
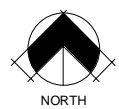


**SPACE LEGEND**

- MEETING / PROGRAM
- PUBLIC
- STAFF / SUPPORT

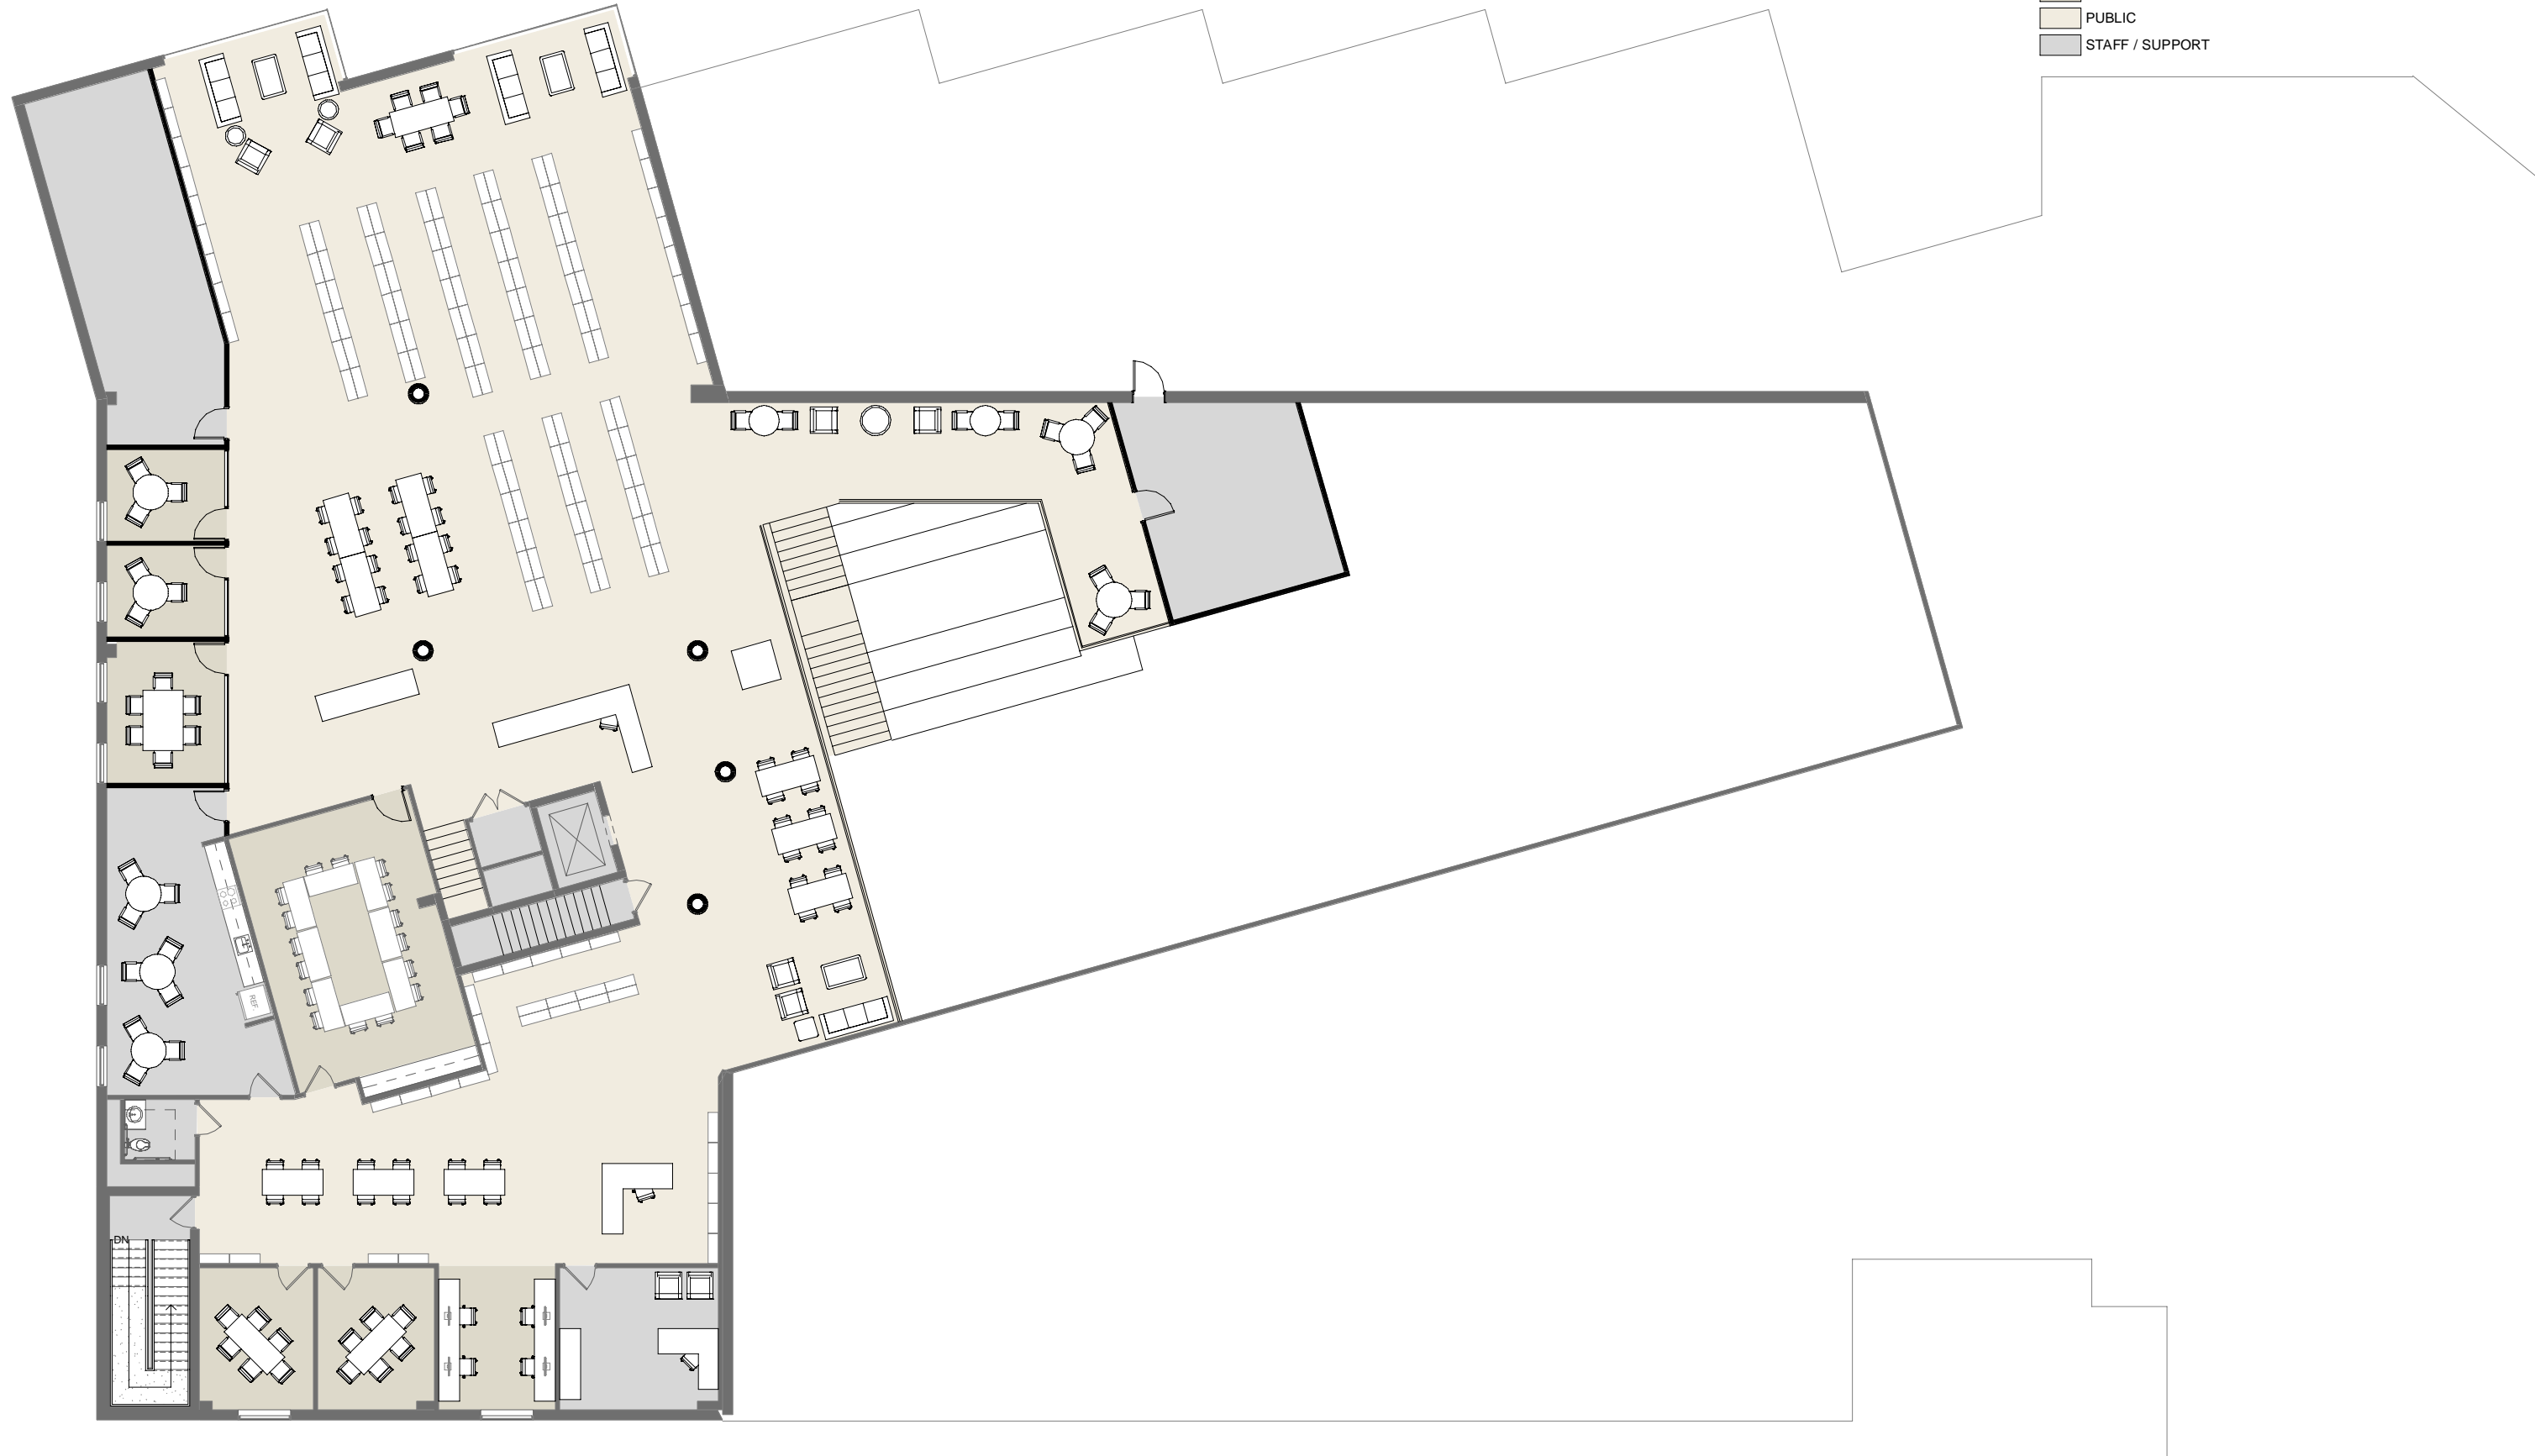

**SECOND FLOOR PLAN**

1/8" = 1'-0"

NORTH