



CERTIFICATION
I hereby certify that I am the author of the design and construction documents for the project described herein, and that I am a duly licensed professional engineer in the State of Indiana.
Paul J. Dick

All concepts, ideas, designs, plans and details as shown on this document are the sole property of Design Collaborative, Inc. and shall not be used for any purpose without their expressed written consent. The owner shall be permitted to retain copies for information and reference.

Wells County Public Library
200 West Washington Street
Bluffton, Indiana 46714




REVISION DATE BY

DATE PROJECT
11/2/2005 2005.0039

TITLE
Building Sections

SHEET

A4.2

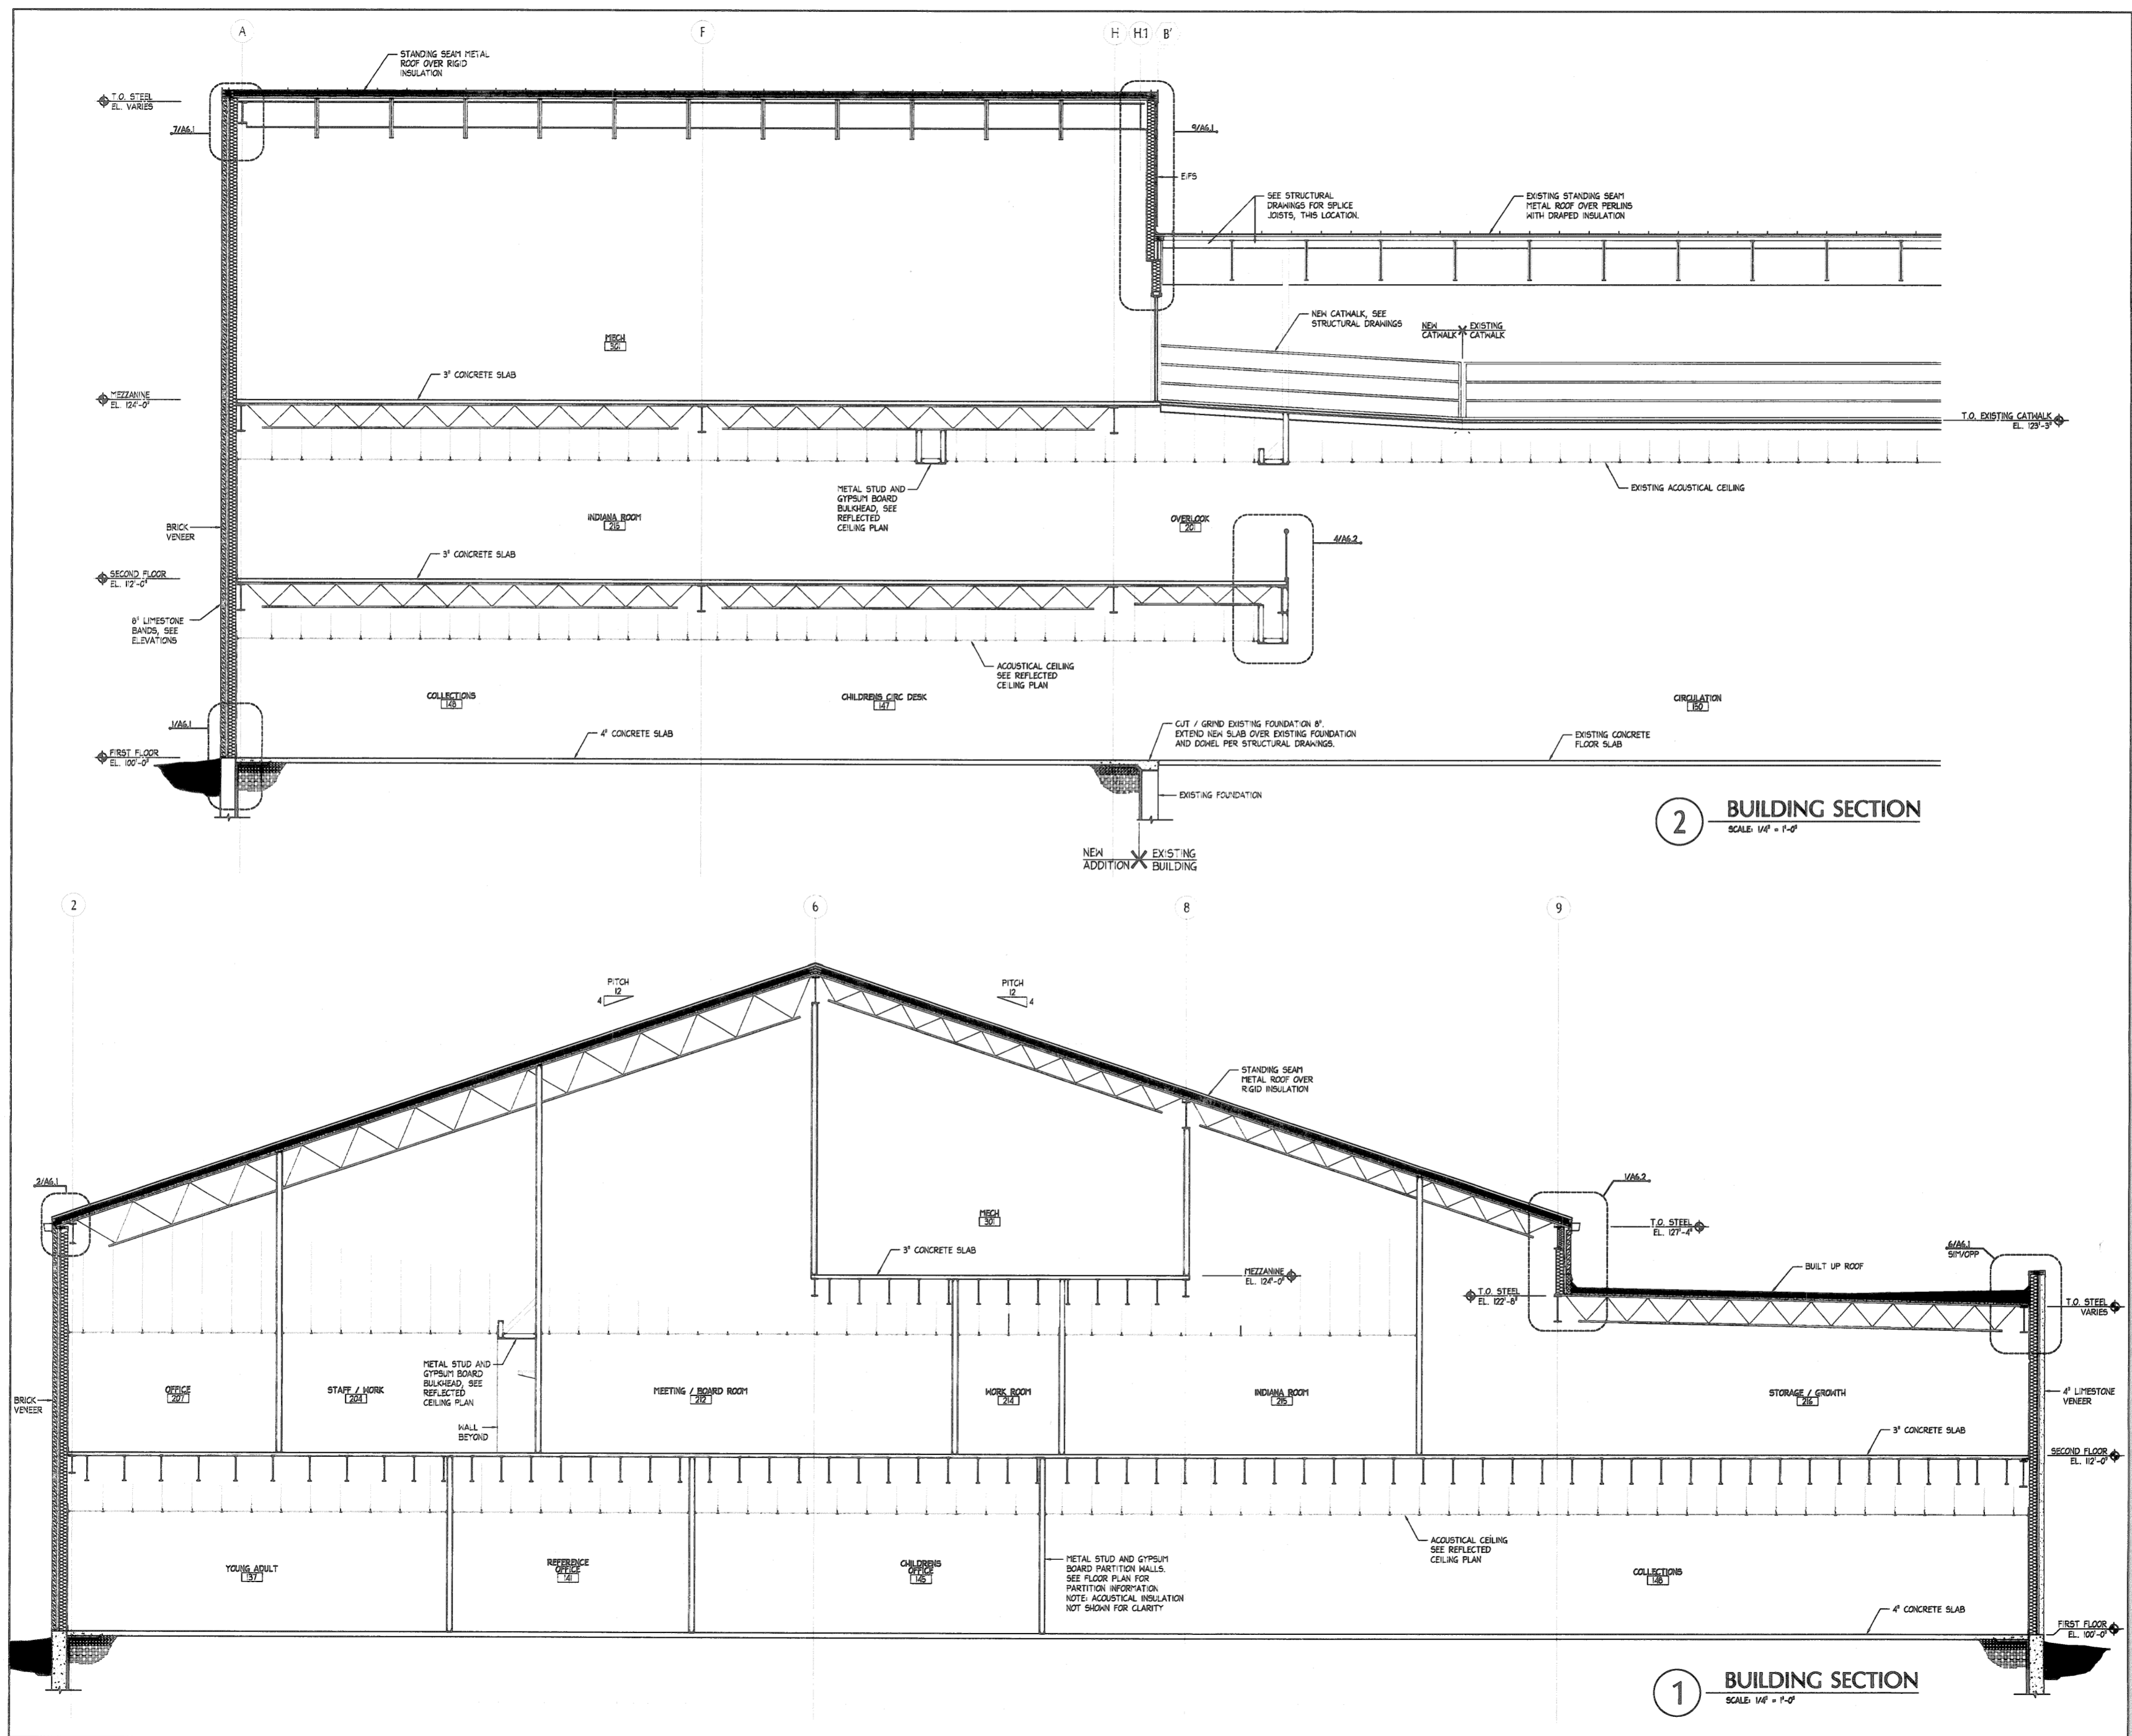

2 BUILDING SECTION
SCALE: 1/4" = 1'-0"

1 BUILDING SECTION
SCALE: 1/4" = 1'-0"