




NOTES:

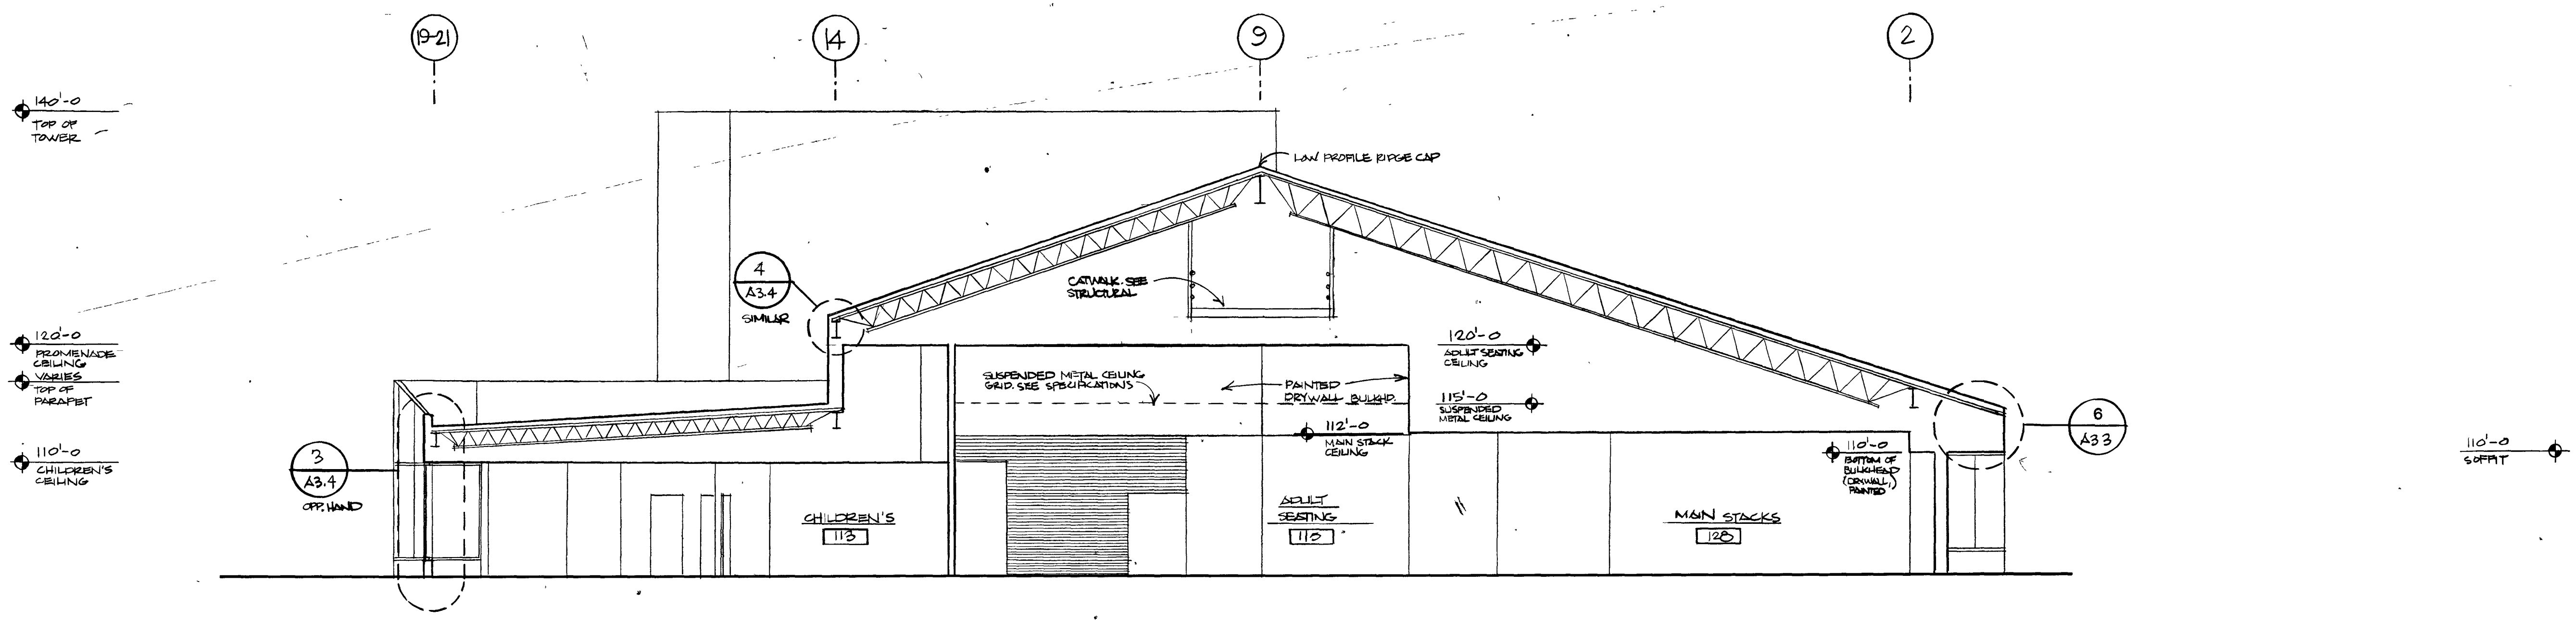


1 TRANSVERSE SECTION
A3.3 SCALE: 1/8" = 1'-0"

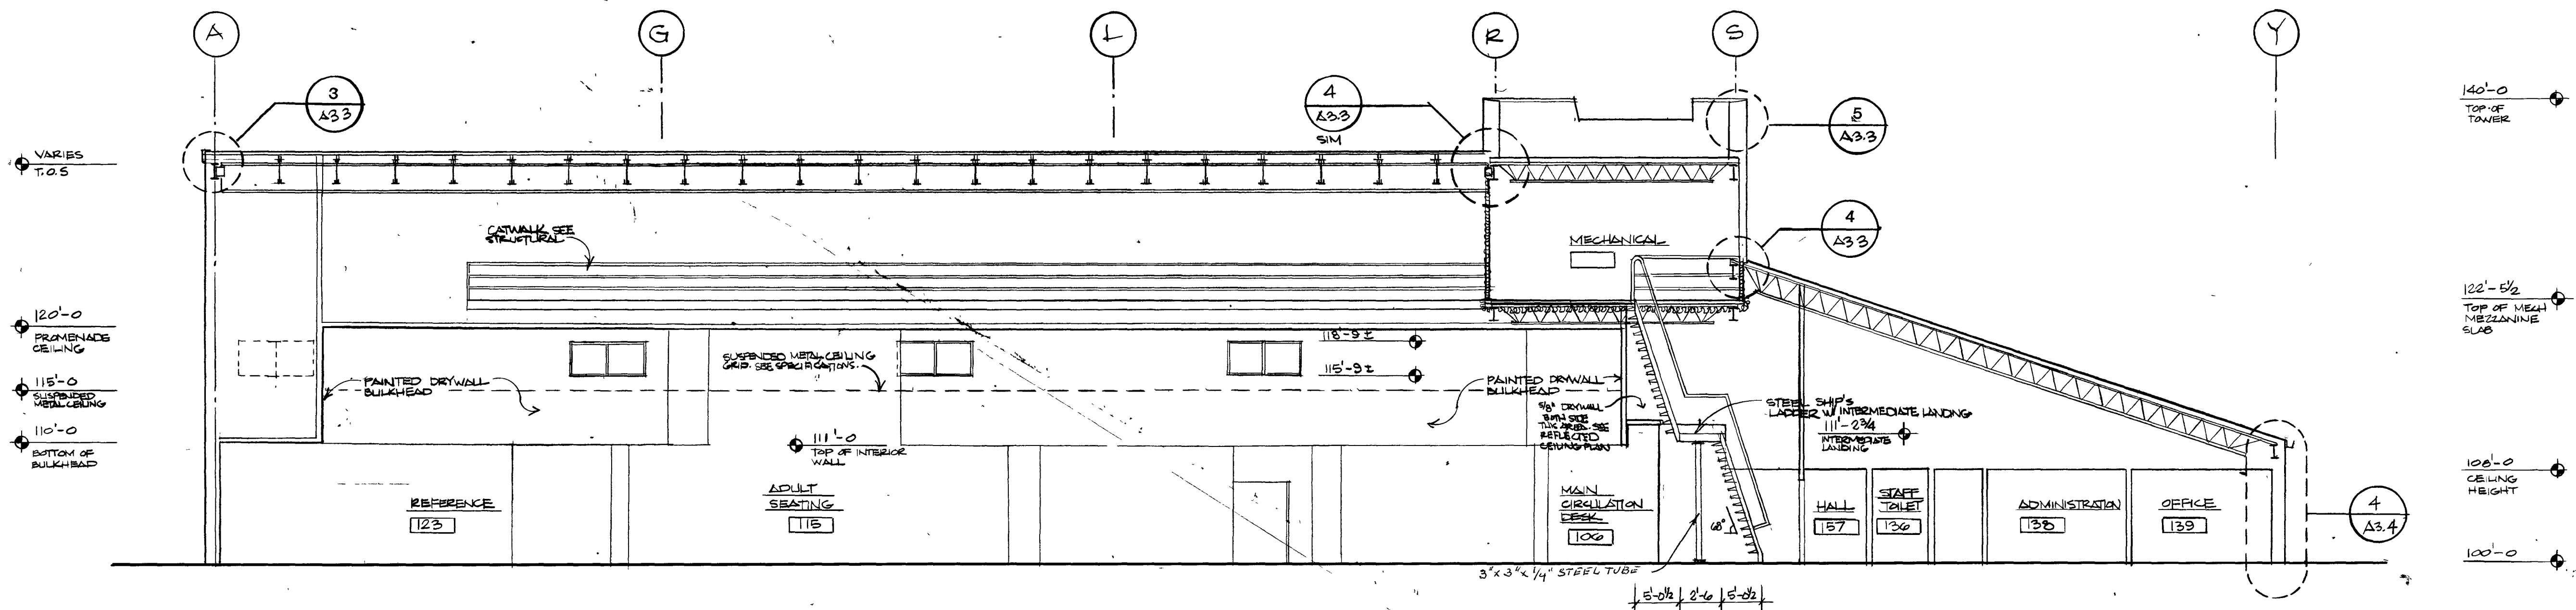


2 LONGITUDINAL SECTION
A3.3 SCALE: 1/8" = 1'-0"

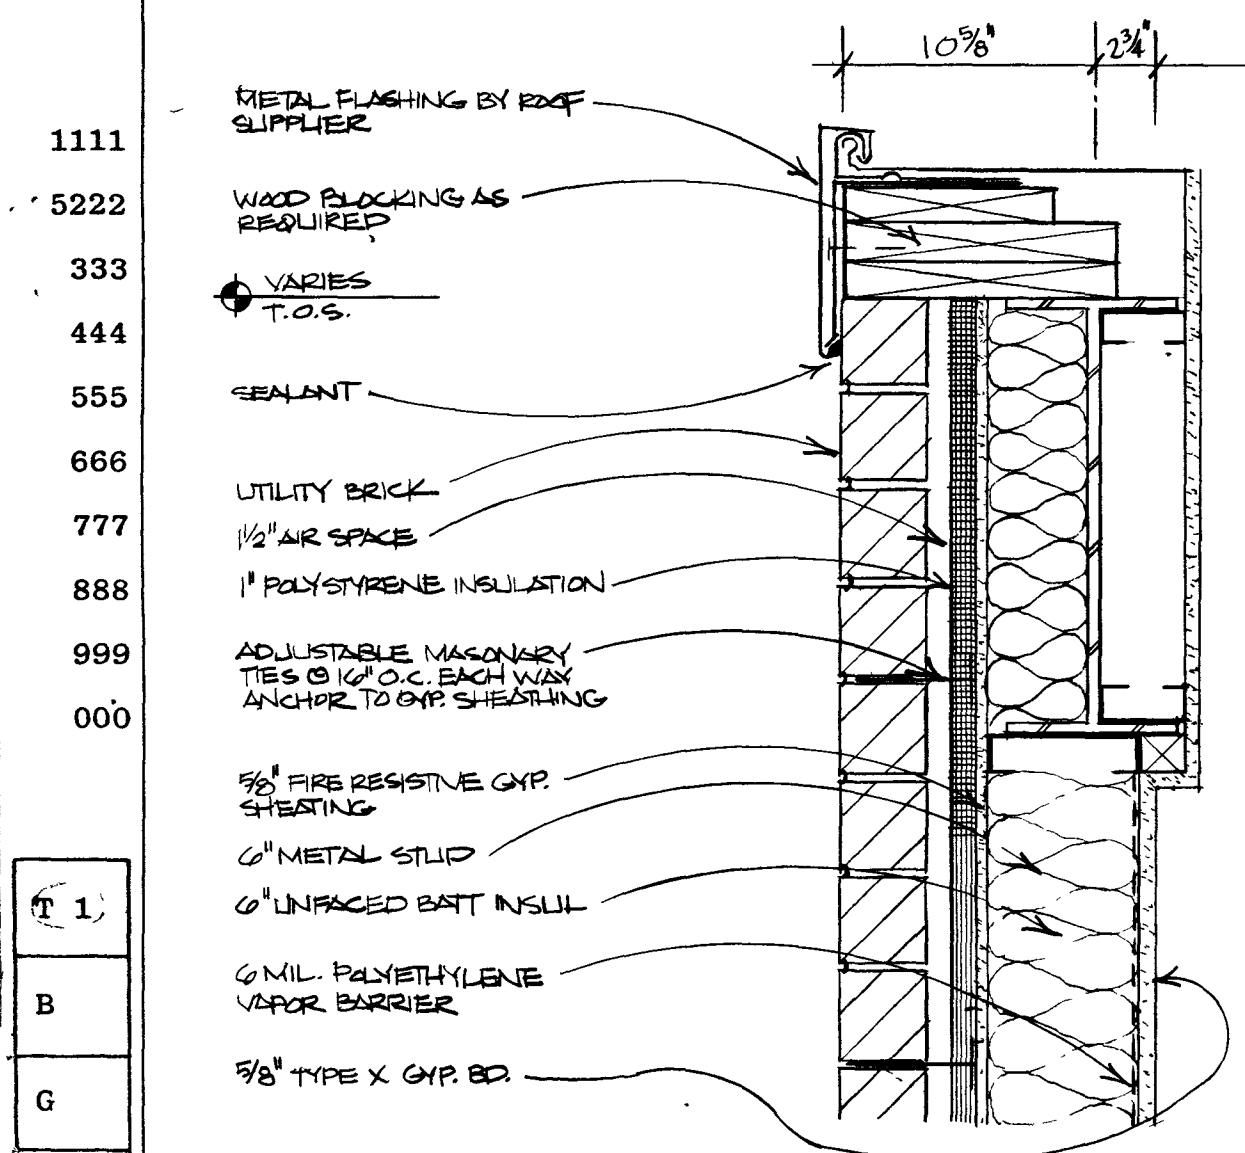


3 DETAIL AT BRICK SIDEWALL
A3.3 SCALE: 1/2" = 1'-0"

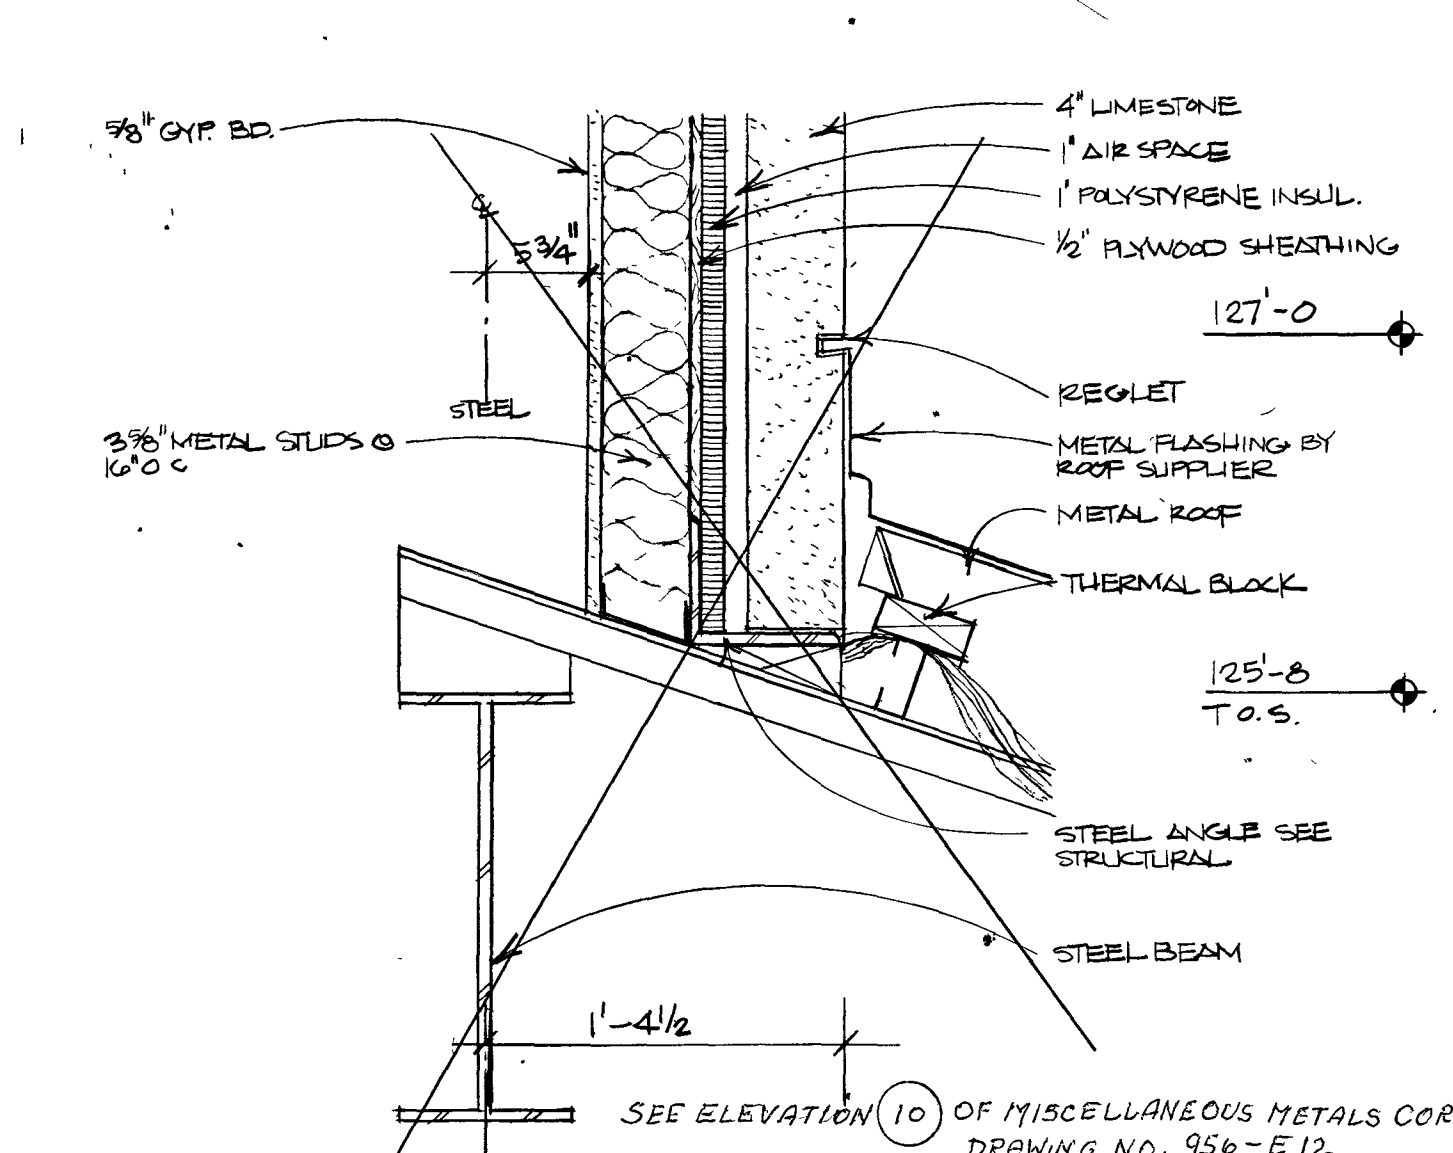

4 DETAIL AT LIMESTONE HEADWALL
A3.3 SCALE: 1/2" = 1'-0"

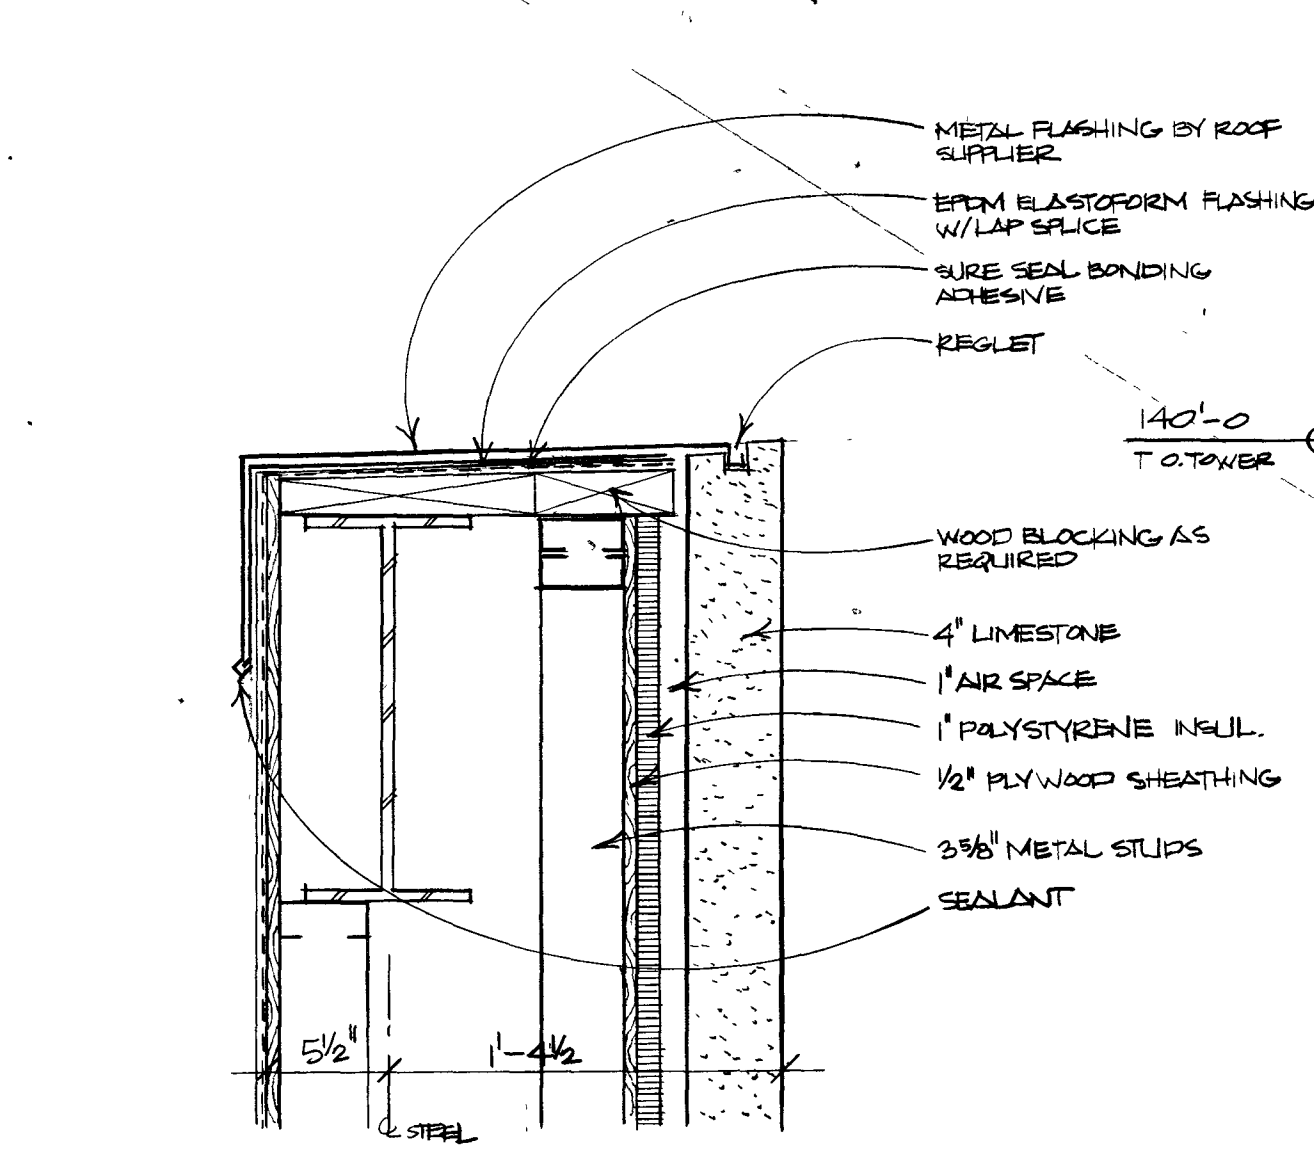


5 PARAPET DETAIL
A3.3 SCALE: 1/2" = 1'-0"

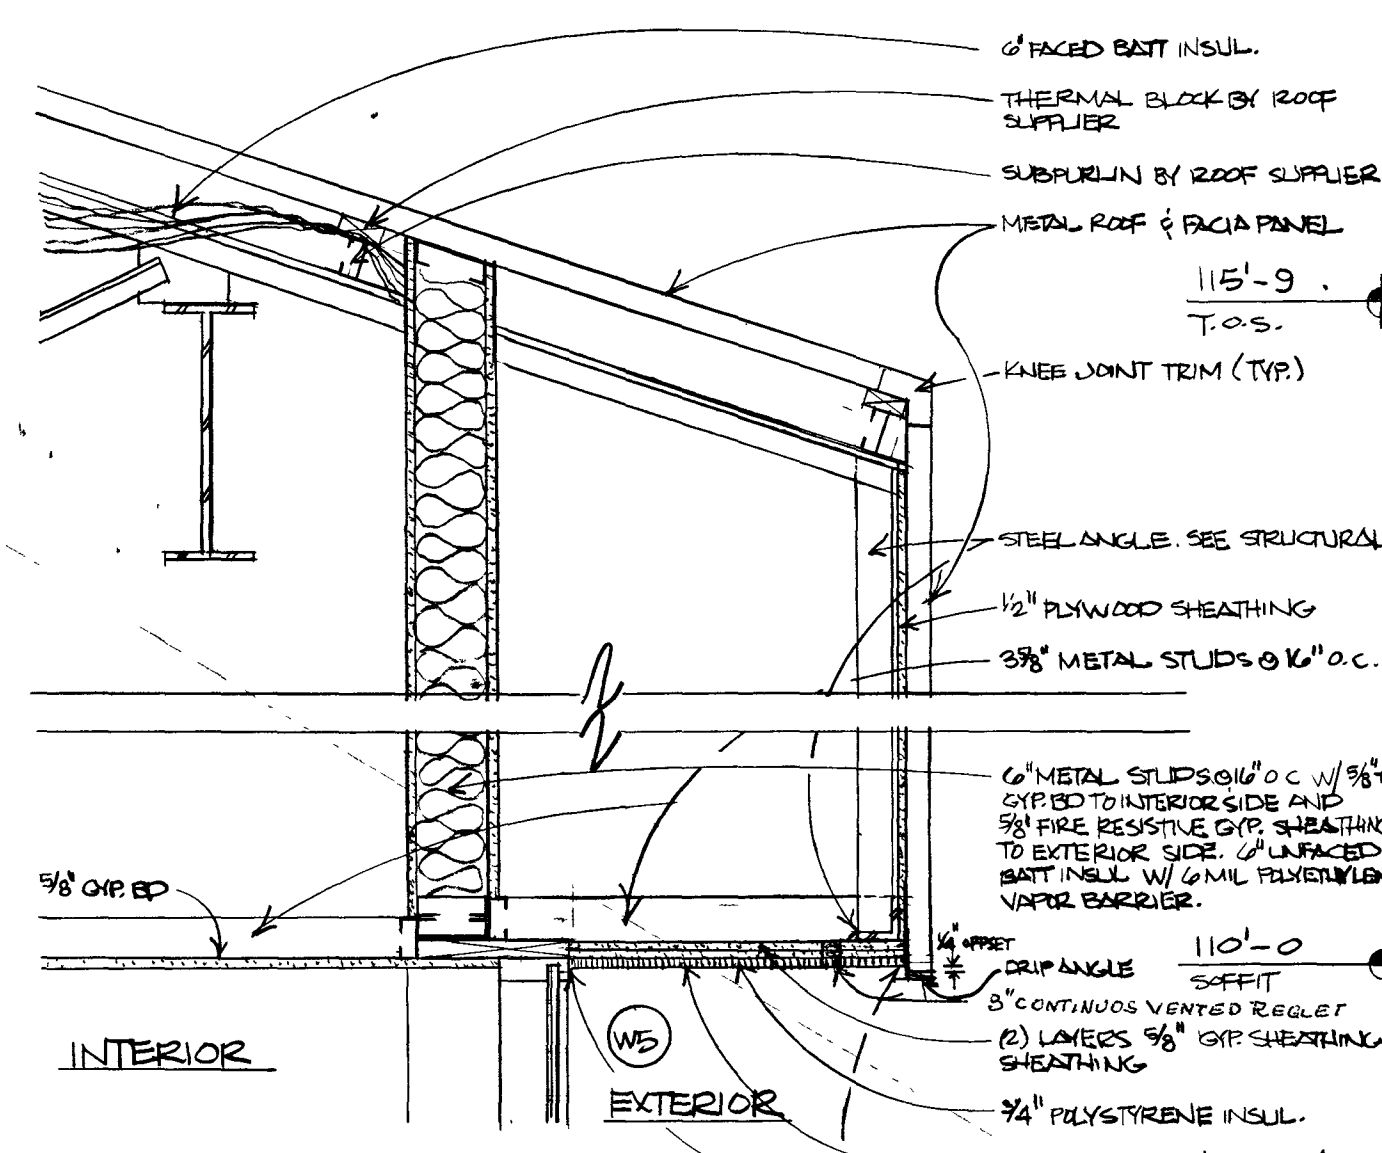

6 SOFFIT DETAIL
A3.3 SCALE: 3/4" = 1'-0"

**NEW FACILITY FOR
BLUFFTON -
WELLS COUNTY
PUBLIC LIBRARY**
BLUFFTON, INDIANA 46714

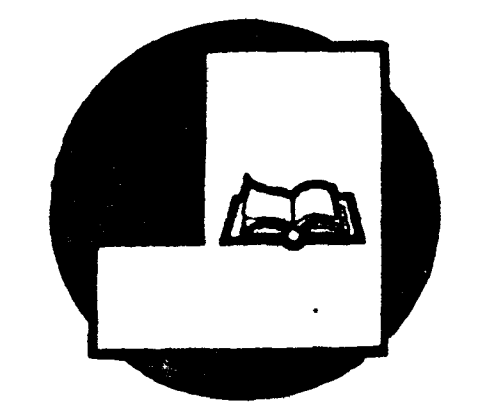

SHEET TITLE:
**BUILDING SECTIONS/
DETAILS**

PROJECT NO. 88-1207	REVISIONS :	SHEET NO. A3.3
DATE: 6-20-90		