


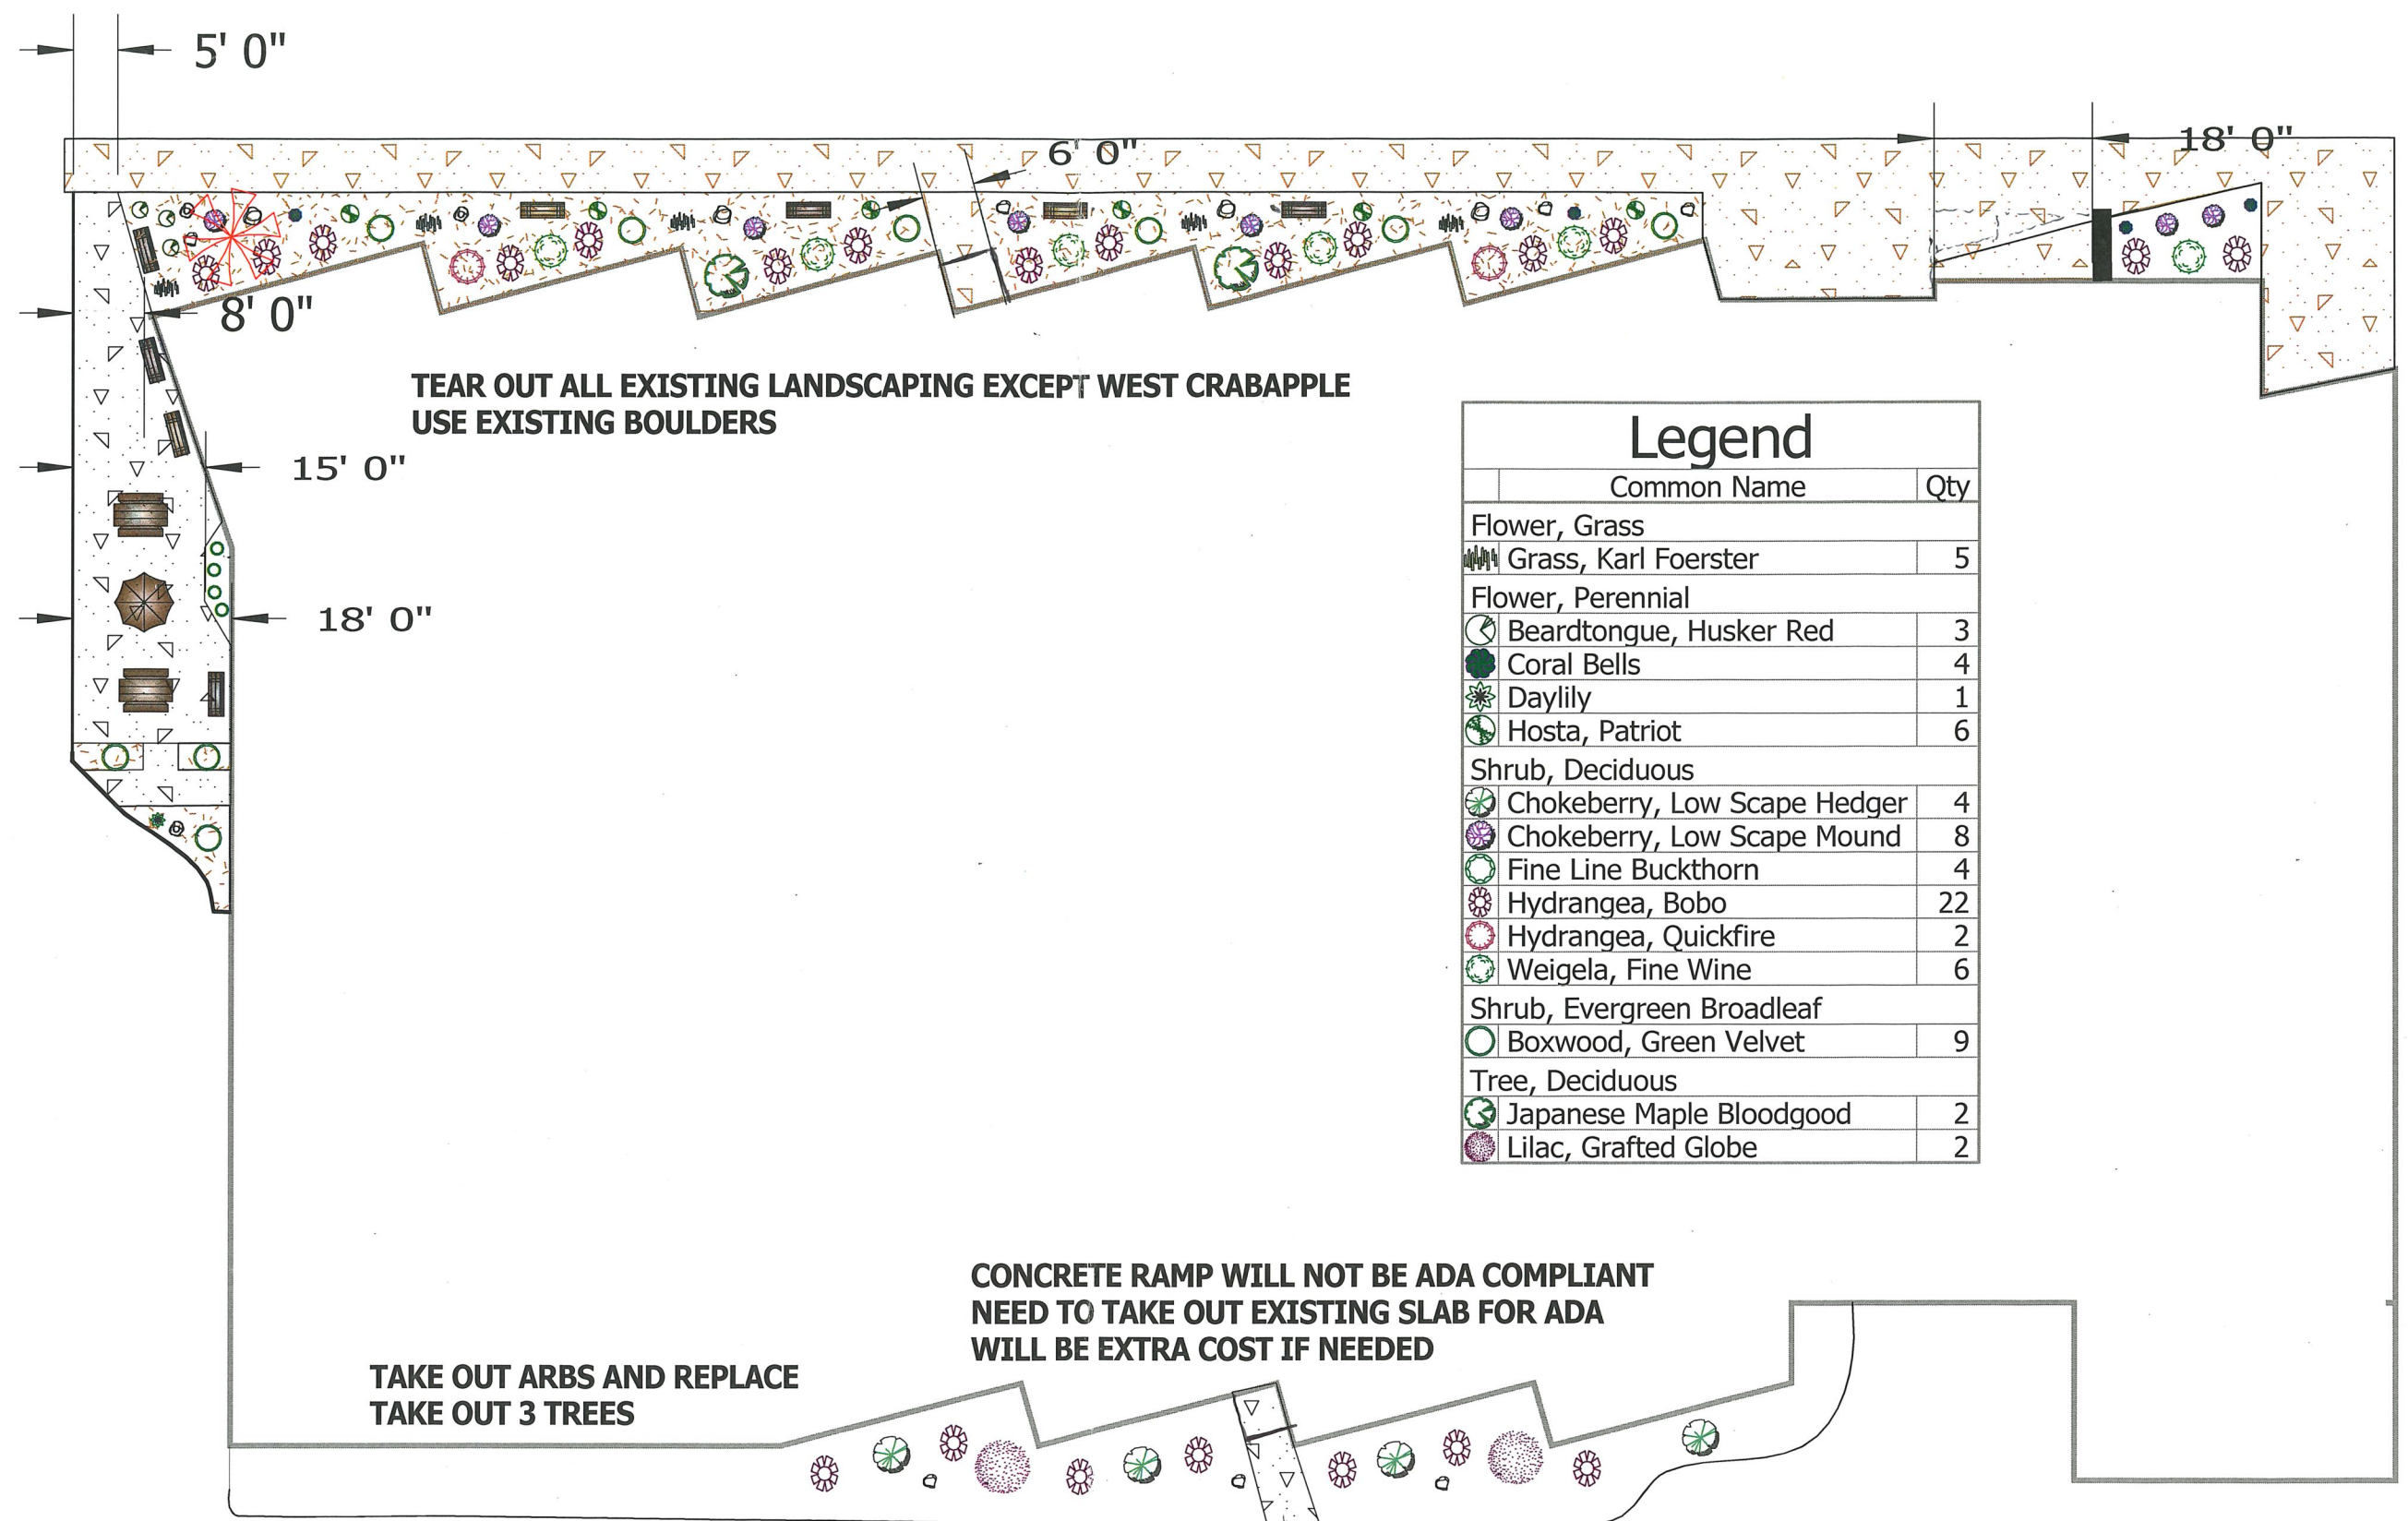

Revision #:

Date: 5/18/2022

Scale:

1" = 20'

Landscape Plan: 2223

WELLS COUNTY LIBRARY

Landscape Design by:

2275 N. Main St., Bluffton, IN 46714

Phone (260) 824-5189 • Fax (260) 824-4256

Email: lucas@outdoorconcepts.com • steve@outdoorconcepts.com

